

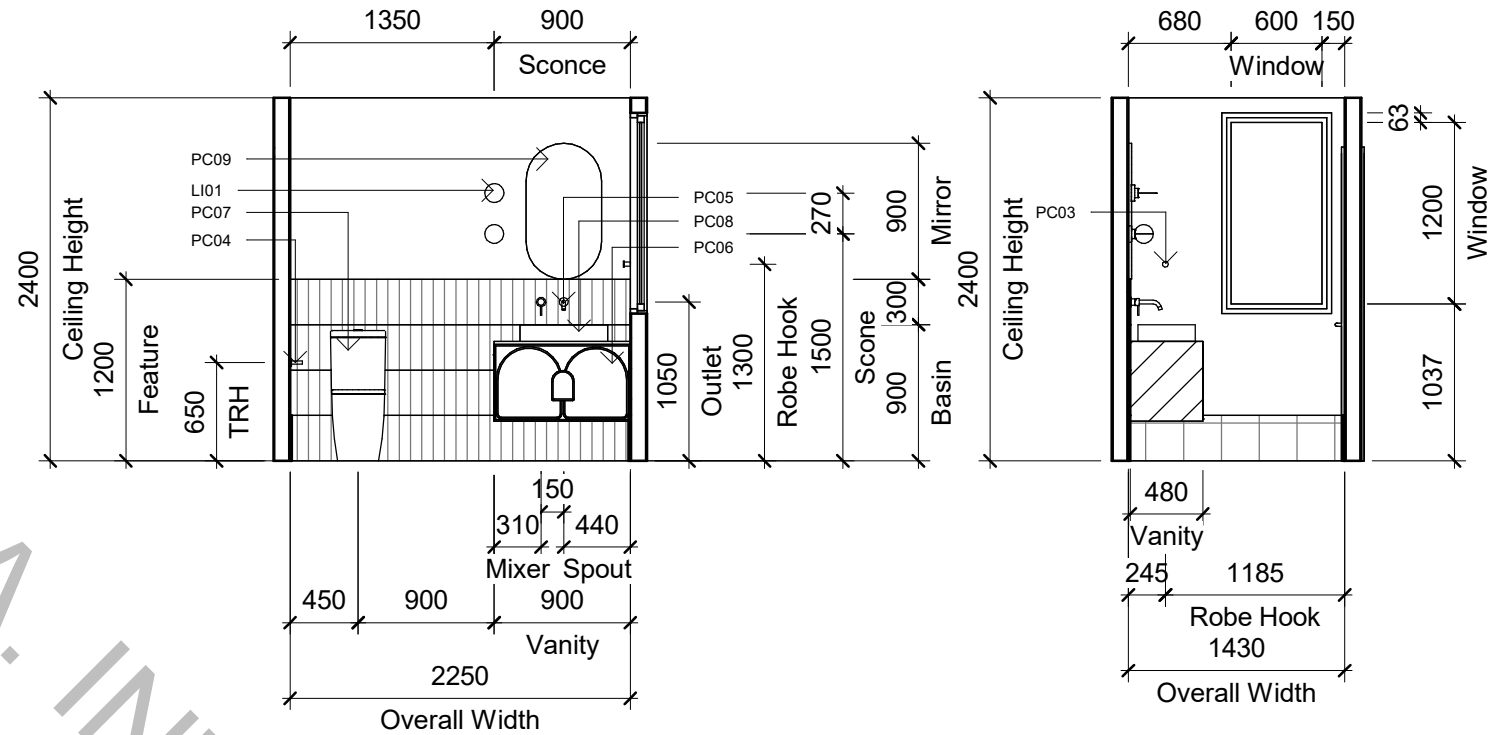


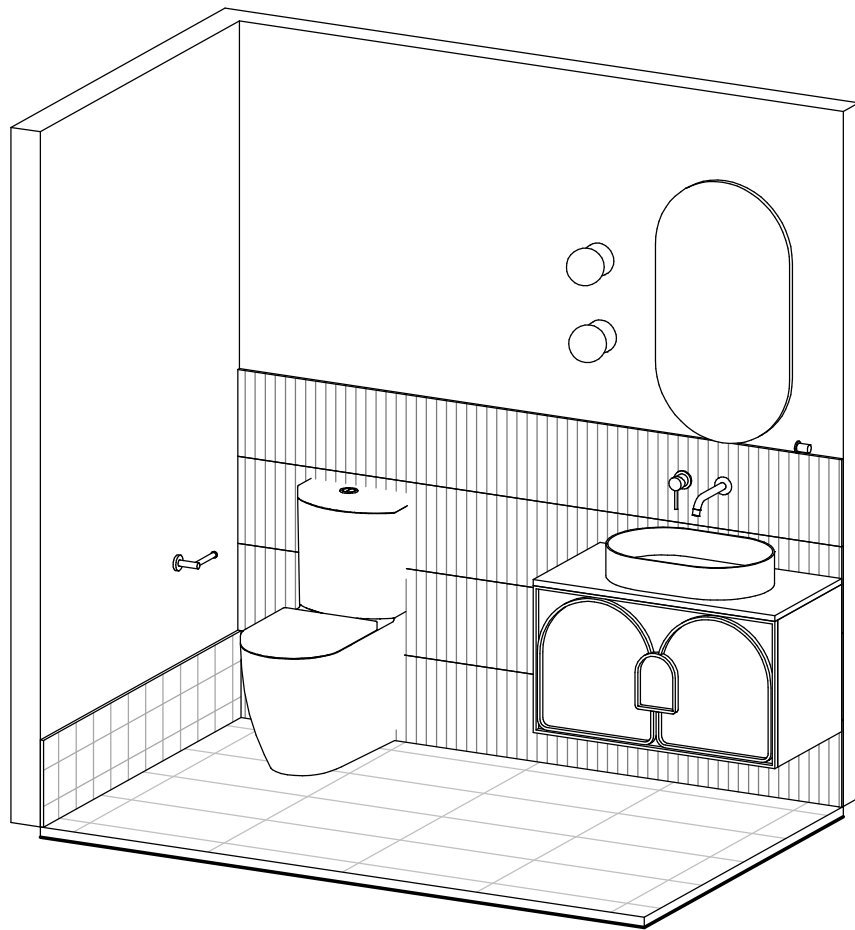


2 Powder Elevation 2
1 : 50


3 Powder Elevation 3
1 : 50

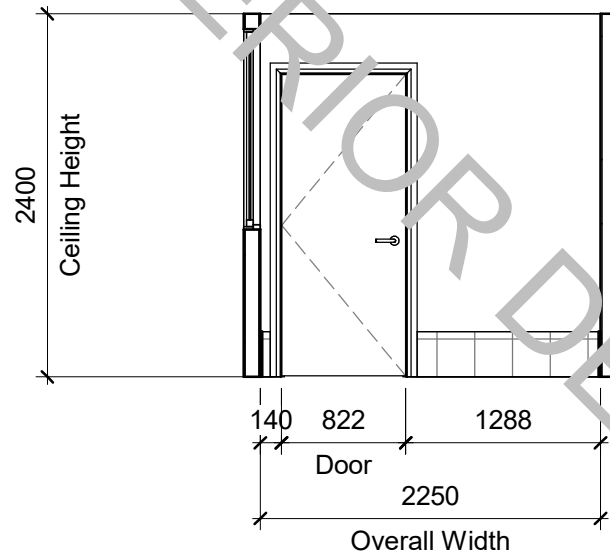

4 Powder Elevation 4
1 : 50

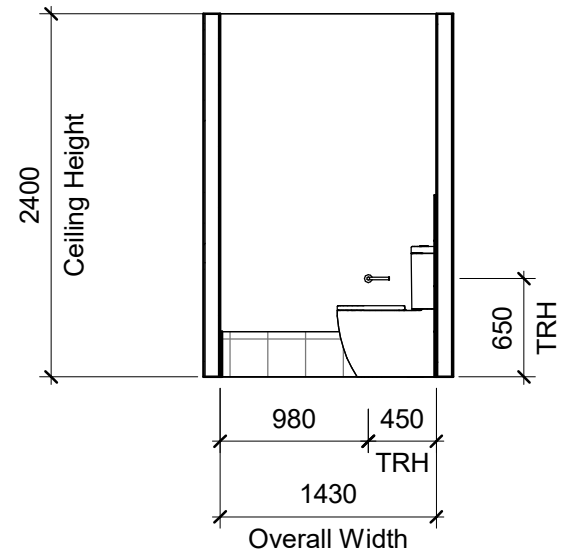

5 Powder Elevation 5
1 : 50

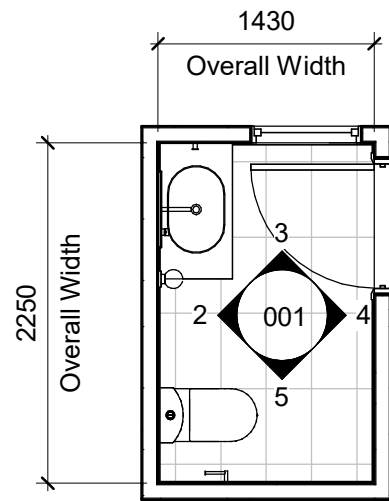

1 Powder Room Floor Plan
1 : 50

MATERIAL & FINISHES SCHEDULE	
CODE	DESCRIPTION
TI01	Ritz Bianco Floor Tile 600 x 600
TI02	Newport Matte Subway Sage Green Tile 75 x 300
PC03	Tile Cloud Robe Hook Gunmetal
PC04	Tile Cloud Sydney Toilet Roll Holder Gunmetal
PC05	Sydney Wall Spout + Mixer Gunmetal
PC06	Laguna Black American Oak Single Basin Vanity - Natural Carrara Top
PC07	Angled Back to Wall Toilet Suite
PC08	Quay Oval Basin 500 x 340mm Gloss White
PC09	Tile Cloud White Oval 500 x 900 Mirror
WF01	Dulux Lexicon Half
LI01	2x Orb White Round Glass Mirror Wall Lamp - Medium Size

Revisions				Approver	Do not scale drawings. Use figured dimensions only. Check and verify levels and dimensions on site prior to commencement of any work, the preparation of drawings or the fabrication of components. This drawing is copyright and can not be reproduced without written consent.	Client		Scale 1 : 50	Drawing Title Powder Room		Issue A			
No	Date	Description	Ver. App'd											
A	29.09.24	Initial Concepts	SR								Date 29.09.24	Drawing Status PRESENTATION DRAWINGS NOT FOR CONSTRUCTION	Project number Q002	Page No. 001
											Drawn by Sara Rhodes			