


PROPOSED TWO STOREY DWELLING AT

51 CELESTIAL DRIVE

MORISSET PARK

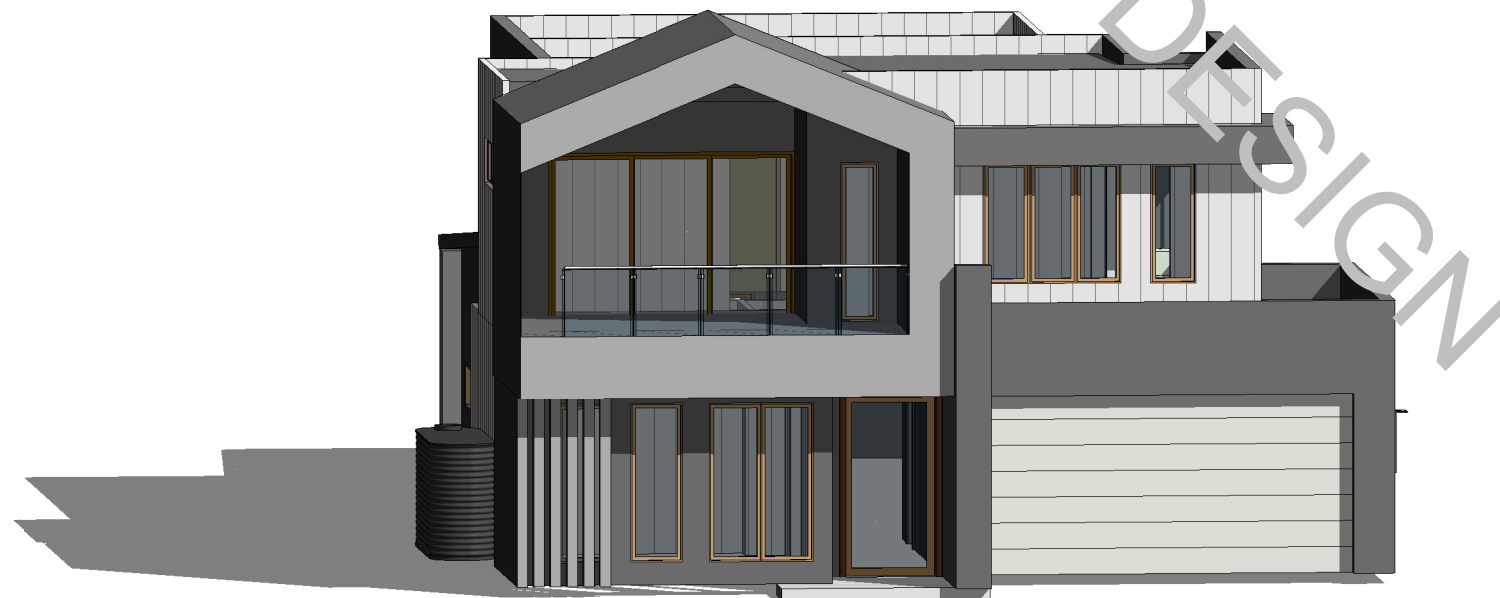

Sheet List

Sheet Name	Sheet Number
TITLE PAGE	1
SITE PLAN	2
SITE MANAGMENT	3
GROUND FLOOR PLAN	4
FIRST FLOOR PLAN	5
ELEVATIONS	6
ELEVATIONS 2	7
ROOF PLAN	8
STORMWATER PLAN	9
LANDSCAPE PLAN	10
SECTION / DETAILS	11



REVISIONS

No.	Date	Description	By



'ALL DIMENSIONS, LEVELS AND DRAWINGS SHALL BE CHECKED AND VERIFIED ON SITE BEFORE FABRICATION AND START OF WORK'

CLIENT

ADDRESS

JOB: RESIDENCE

TITLE: CDC

DWG 2005


SCALE:

DATE
17/02/20

BY: B
L

SHEET: 1

REV.

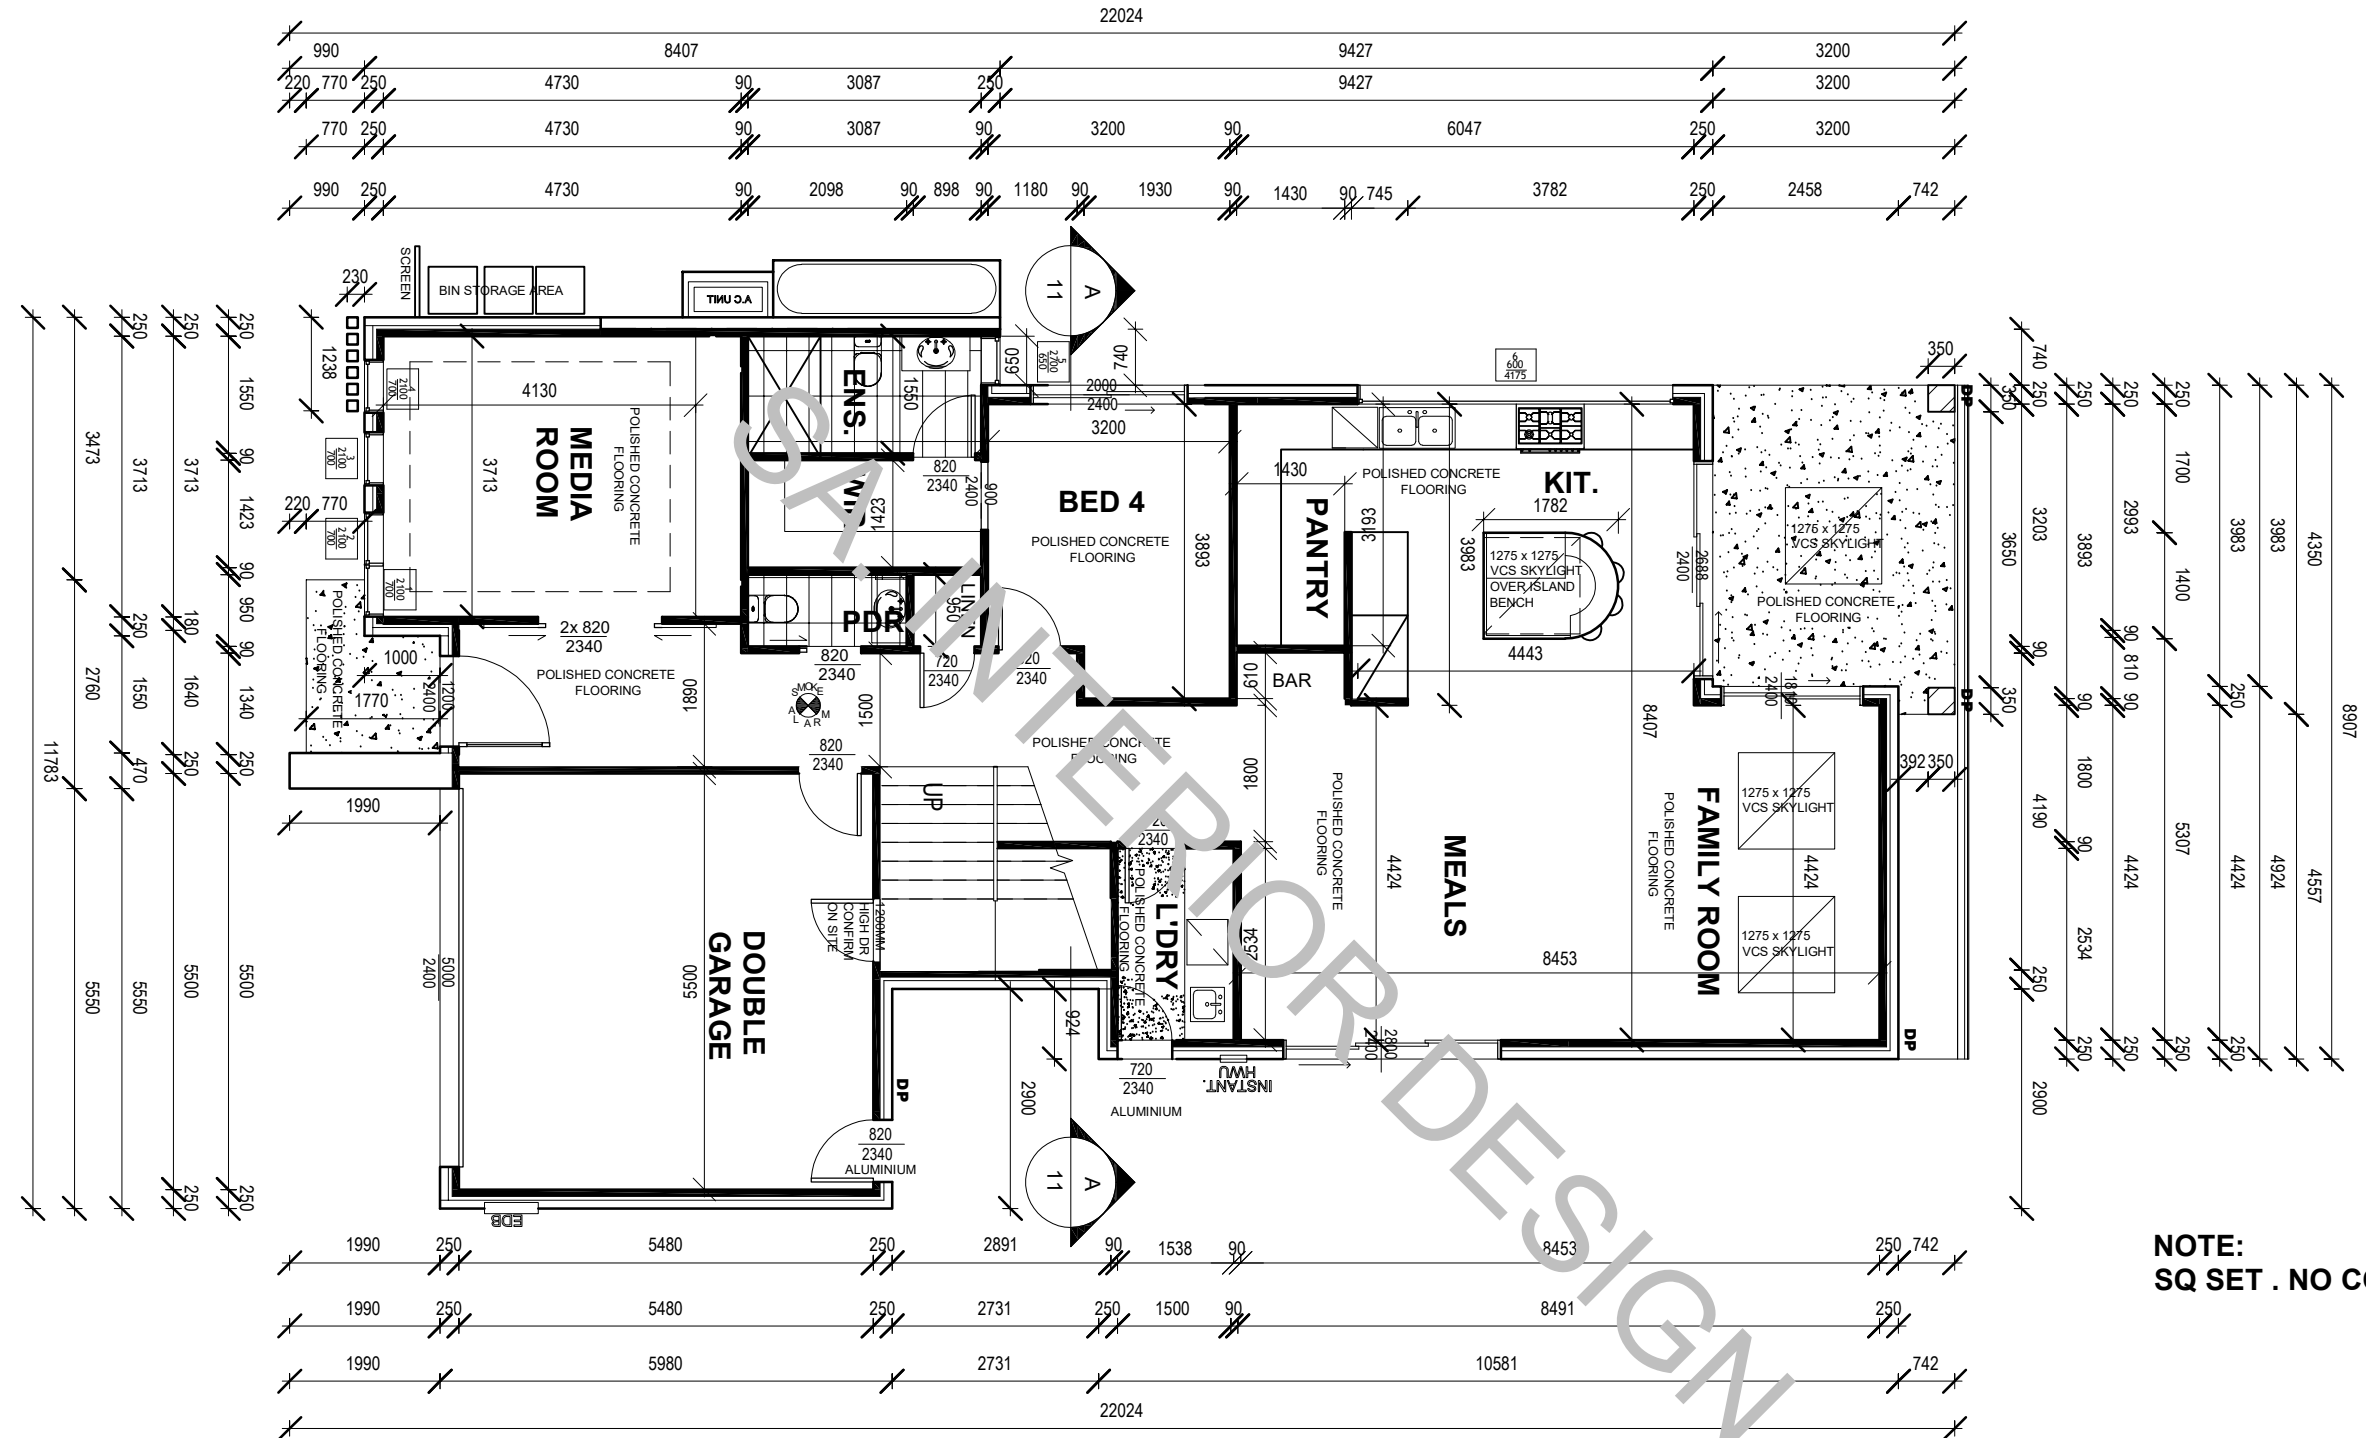

NOTE:
SQ SET . NO CORNICE FOR CEILING

GROUND FLOOR PLAN

C:\Users\User\Desktop\DWG files to email\11121951CelestialDrive-HETA-924799.jpg				
REVISIONS				
-	21.09.20	GF FLOOR PLAN - CONSTRUCTION	SN	
-	10.09.20	GF FLOOR PLAN - CONSTRUCTION	SN	
-	24.06.20	GF FLOOR PLAN - CONSTRUCTION	SN	
No.	Date	Description	By	
C:\Users\User\Desktop\DWG files to email\11121951CelestialDrive-logo-924799.bmp				
E: tim@tjkdesign.com.au ph: 0400 035 512 www.tjkdesign.com.au				

'ALL DIMENSIONS, LEVELS AND DRAWINGS SHALL BE CHECKED AND VERIFIED ON SITE BEFORE FABRICATION AND START OF WORK'

CLIENT

ADDRESS

JOB: RESIDENCE

TITLE: CDC

DWG NO. 2005


DATE : 30/01/20

BY: BL

SHEET: 4

REV.

SCALE: 1 : 100

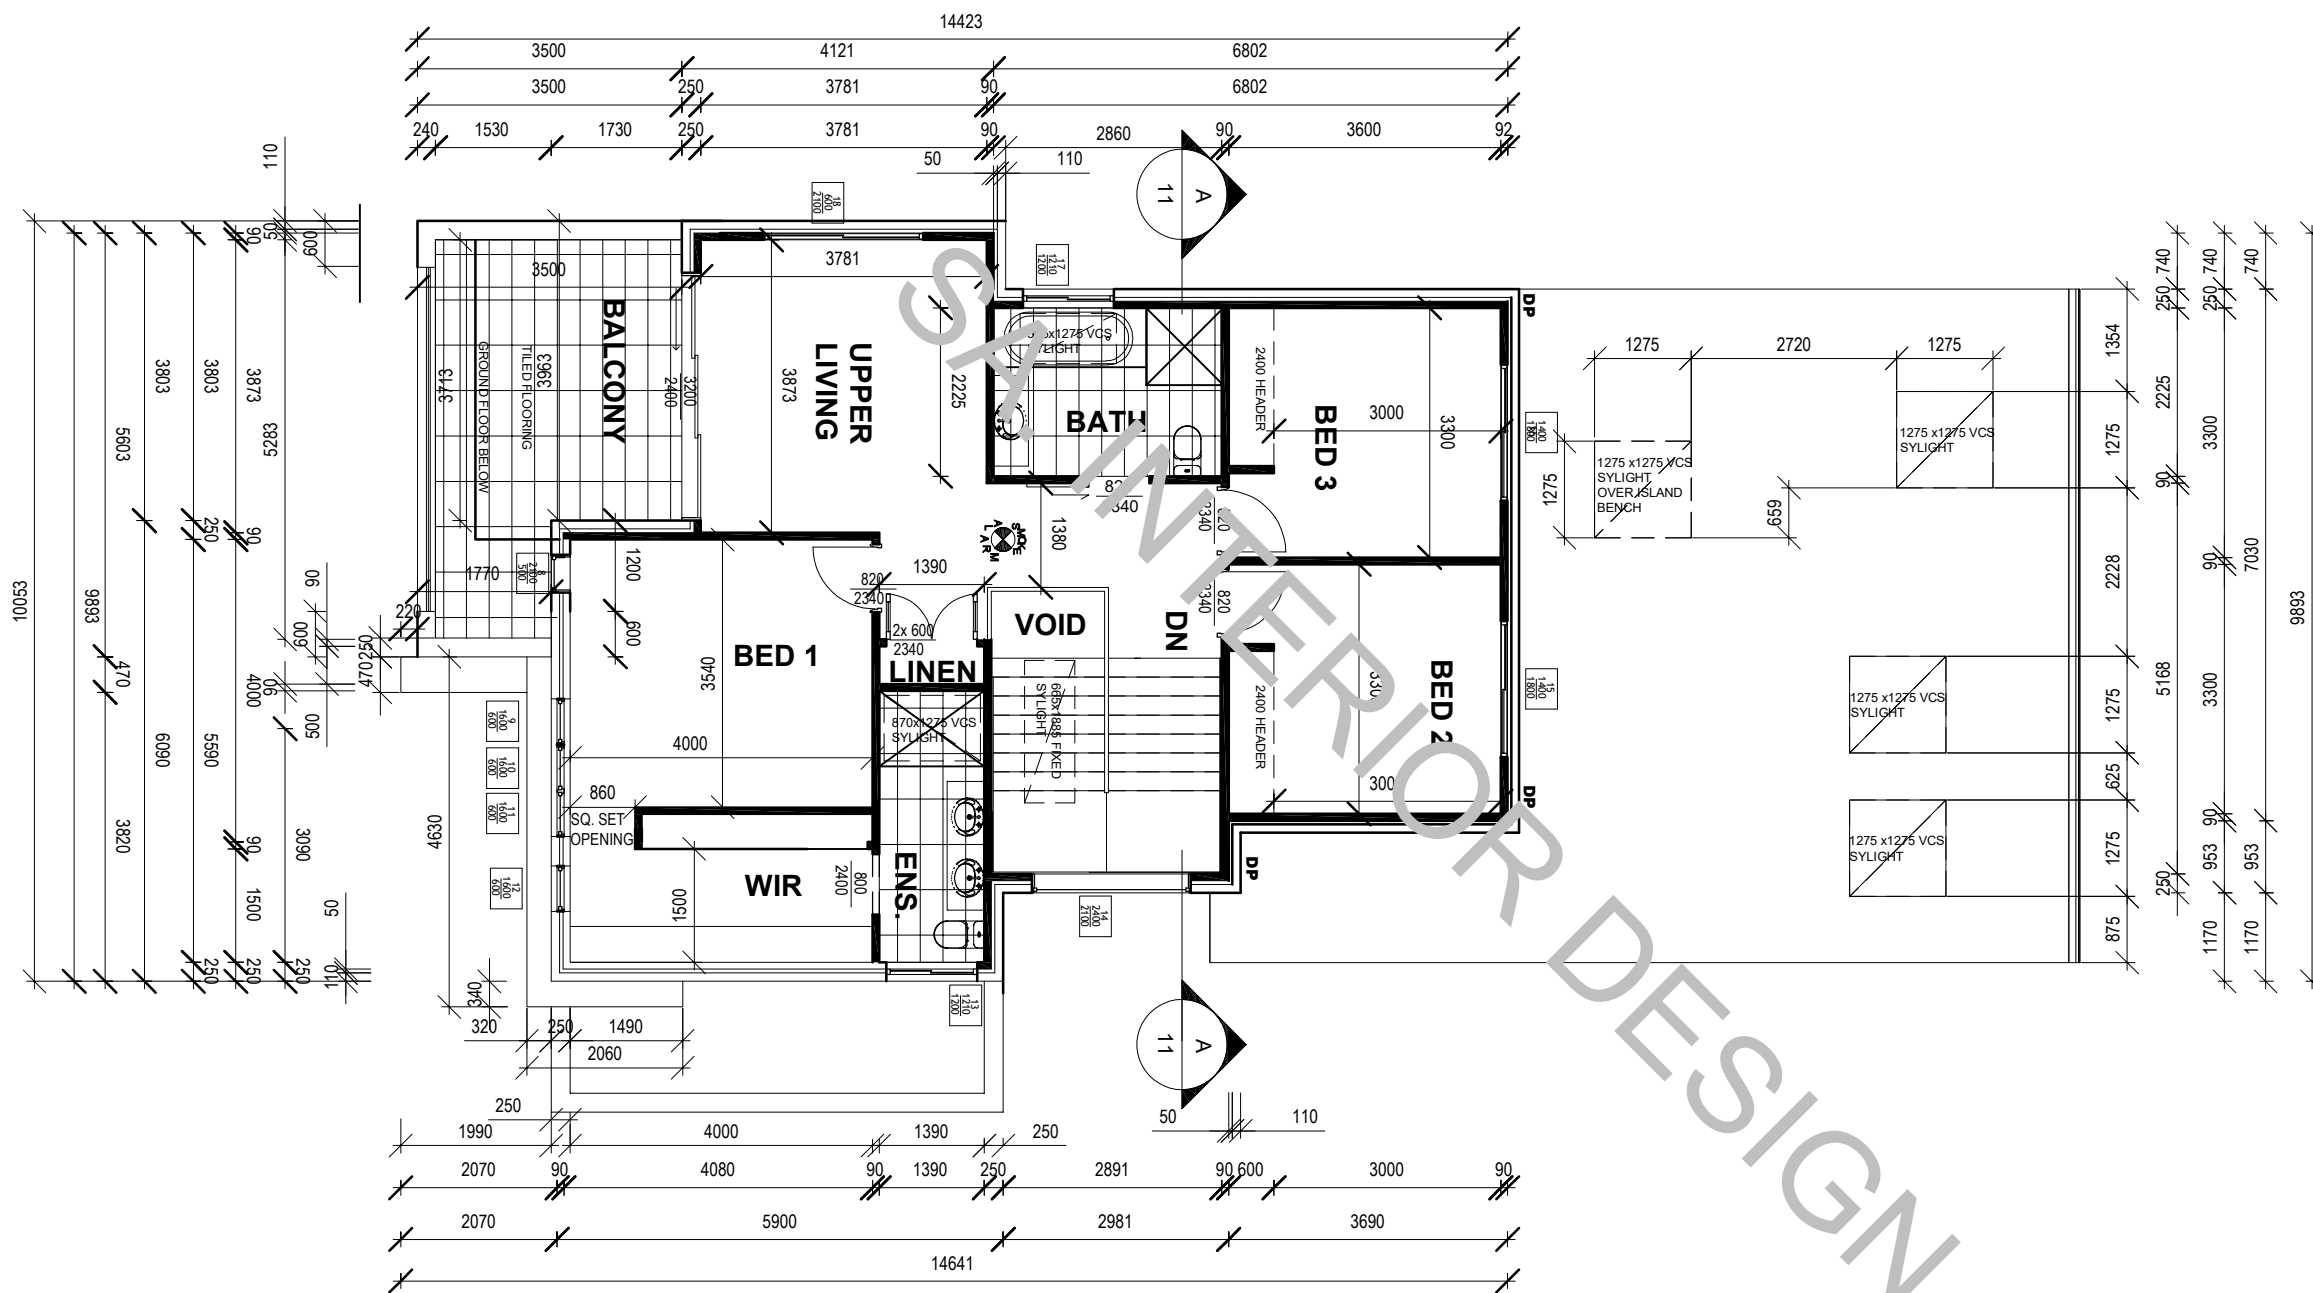

FIRST FLOOR PLAN

NOTE:
SQ SET . NO CORNICE FOR CEILING

Window Schedule		
Mark	Width	Height
1	700	2100
2	700	2100
3	700	2100
4	700	2100
5	500	1200
6	2100	600
7	2100	600
8	500	2100
9	600	1600
10	600	1600
11	600	1600
12	600	1600
13	1200	1210
14	2100	2400
15	1800	1400
16	1800	1400
17	1200	1210
18	2100	600

C:\Users\User\Desktop\DWG files to email\11121951CelestialDrive-HETA-924799.jpg

REVISIONS

No.	Date	Description	By
-	21.09.20	FIRST FLOOR PLAN - CONSTRUCTION	SN
-	24.06.20	FIRST FLOOR PLAN - CONSTRUCTION	SN

C:\Users\User\Desktop\DWG files to email\11121951CelestialDrive-logo-924799.bmp

E: tim@tjkdesign.com.au ph: 0400 035 512
www.tjkdesign.com.au

'ALL DIMENSIONS, LEVELS AND DRAWINGS SHALL BE CHECKED AND VERIFIED ON SITE BEFORE FABRICATION AND START OF WORK'

CLIENT

ADDRESS

JOB: RESIDENCE

TITLE: CDC

DWG NO. 2005


DATE : 30/01/20

BY: BL

SHEET: 5

REV.

SCALE: 1 : 100

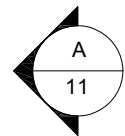

CHARCOAL AXON CLADDING

RL 11.95



WHITE HEBEL RENDER

WHITE HEBEL RENDER

FEATURE STONE COLUMN

WEST ELEVATION

NOTE:


WINDOW FRAMES - WHITE
GARAGE DOOR - CHARCOAL
METAL ROOF - WHITE COLORBOND ROOF

CHARCOAL AXON CLADDING

CHARCOAL AXON CLADDING

RL 11.95

CHARCOAL AXON CLADDING

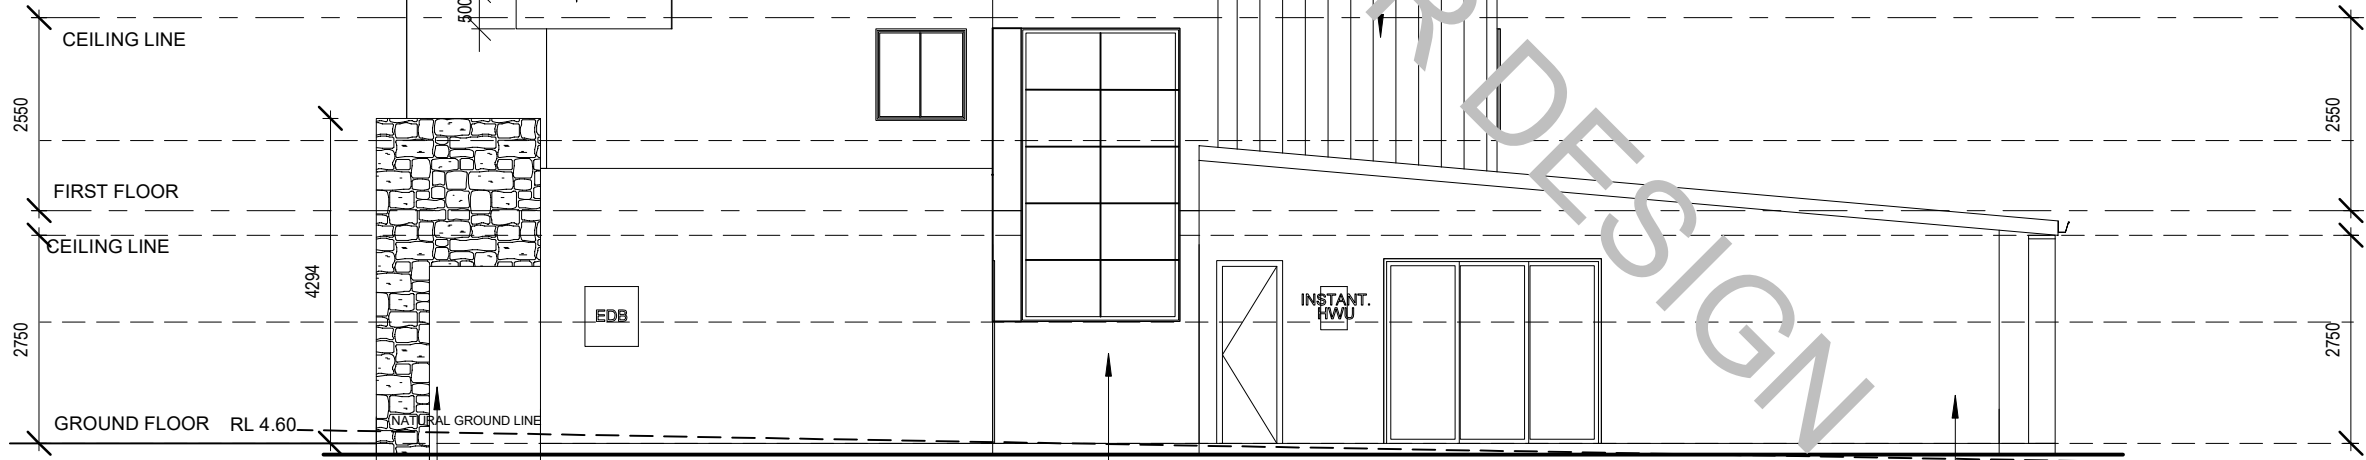

FEATURE STONE COLUMN

WHITE HEBEL RENDER

EAST ELEVATION

C:\Users\User\Desktop\DWG files to email\11121951CelestialDrive-HETA-924799.jpg

REVISIONS

No.	Date	Description	By
-	21.09.20	EAST & WEST ELEVATIONS - CONSTRUCTION	SN
-	24.06.20	EAST & WEST ELEVATIONS - CONSTRUCTION	SN

'ALL DIMENSIONS, LEVELS AND DRAWINGS SHALL BE CHECKED AND VERIFIED ON SITE BEFORE FABRICATION AND START OF WORK'

CLIENT

ADDRESS

JOB: RESIDENCE

TITLE: CDC

DWG NO. 2005

SCALE: 1 : 100

DATE : 30/01/20


BY: BL

SHEET: 7


REV.

C:\Users\User\Desktop\DWG files to email\11121951CelestialDrive-logo-924799.bmp

E: tim@tjkdesign.com.au ph: 0400 035 512
www.tjkdesign.com.au

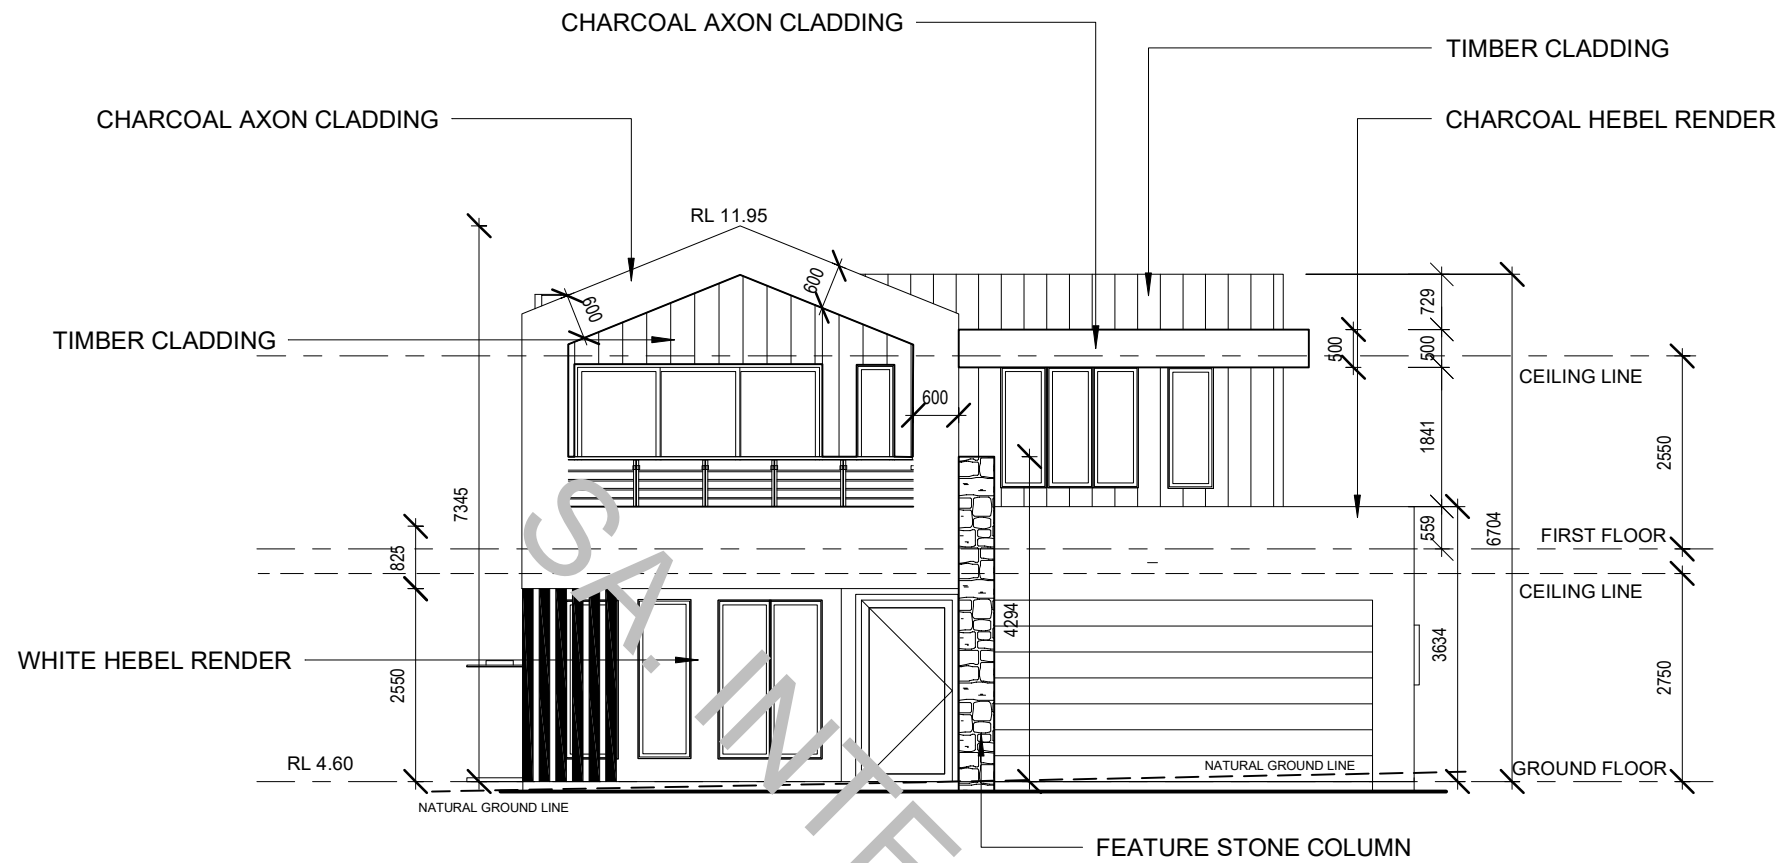

SOUTH ELEVATION

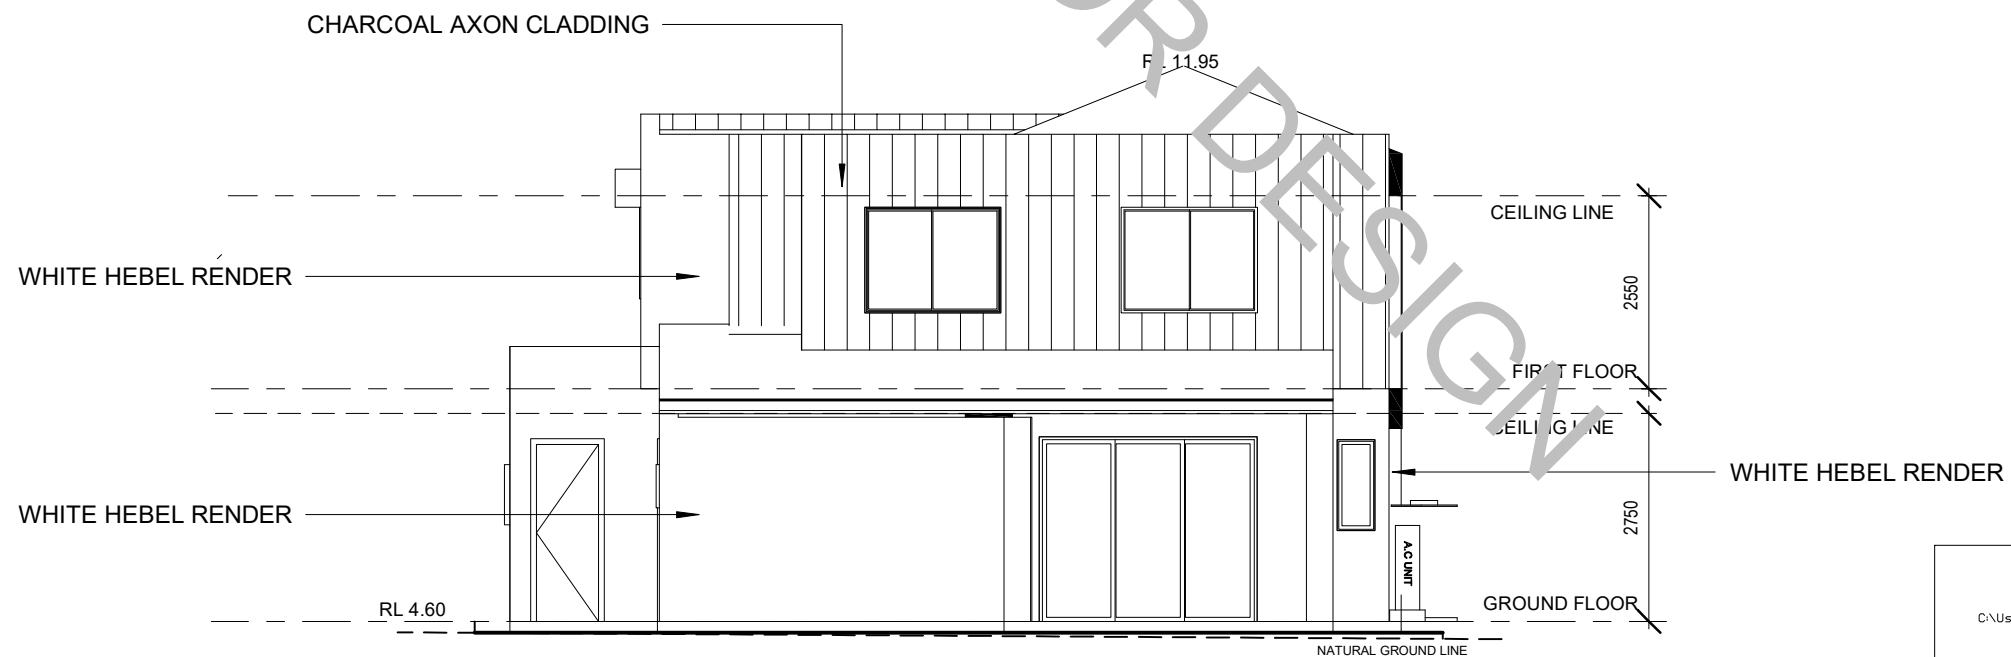

NORTH ELEVATION

NOTE:

WINDOW FRAMES - WHITE
GARAGE DOOR - CHARCOAL
METAL ROOF - WHITE COLORBOND ROOF

C:\Users\User\Desktop\DWG files to email\11121951CelestialDrive-HETA-924799.jpg

REVISIONS			
-	24.06.20	NORTH & SOUTH ELEVATION - CONSTRUCTION	SN
No.	Date	Description	By

C:\Users\User\Desktop\DWG files to email\11121951CelestialDrive-logo-924797.bmp

E: tim@tjkdesign.com.au ph: 0400 035 512

www.tjkdesign.com.au

'ALL DIMENSIONS, LEVELS AND DRAWINGS SHALL BE CHECKED AND VERIFIED ON SITE BEFORE FABRICATION AND START OF WORK'

CLIENT
ADDRESS

JOB: RESIDENCE

TITLE: CDC

DWG NO. 2005

SCALE: 1 : 100

DATE : 30/01/20

BY: BL

SHEET: 6

REV.