

work in progress

Revisions			Approver
No	Date	Description	Ver. App'd
A	22.01.25	BASIX	SR

Do not scale drawings. Use figured dimensions only. Check and verify levels and dimensions on site prior to commencement of any work, the preparation of drawings or the fabrication of components.

This drawing is copyright and can not be reproduced without written consent.


Client




SARA - ANN
INTERIOR DESIGN

Scale	NTS
Date	22.01.25
Drawn by	Sara Rhodes

Drawing Title	Issue
Basix	A
Drawing Status PRESENTATION DRAWINGS NOT FOR CONSTRUCTION	Project number 016
	Page No. A002

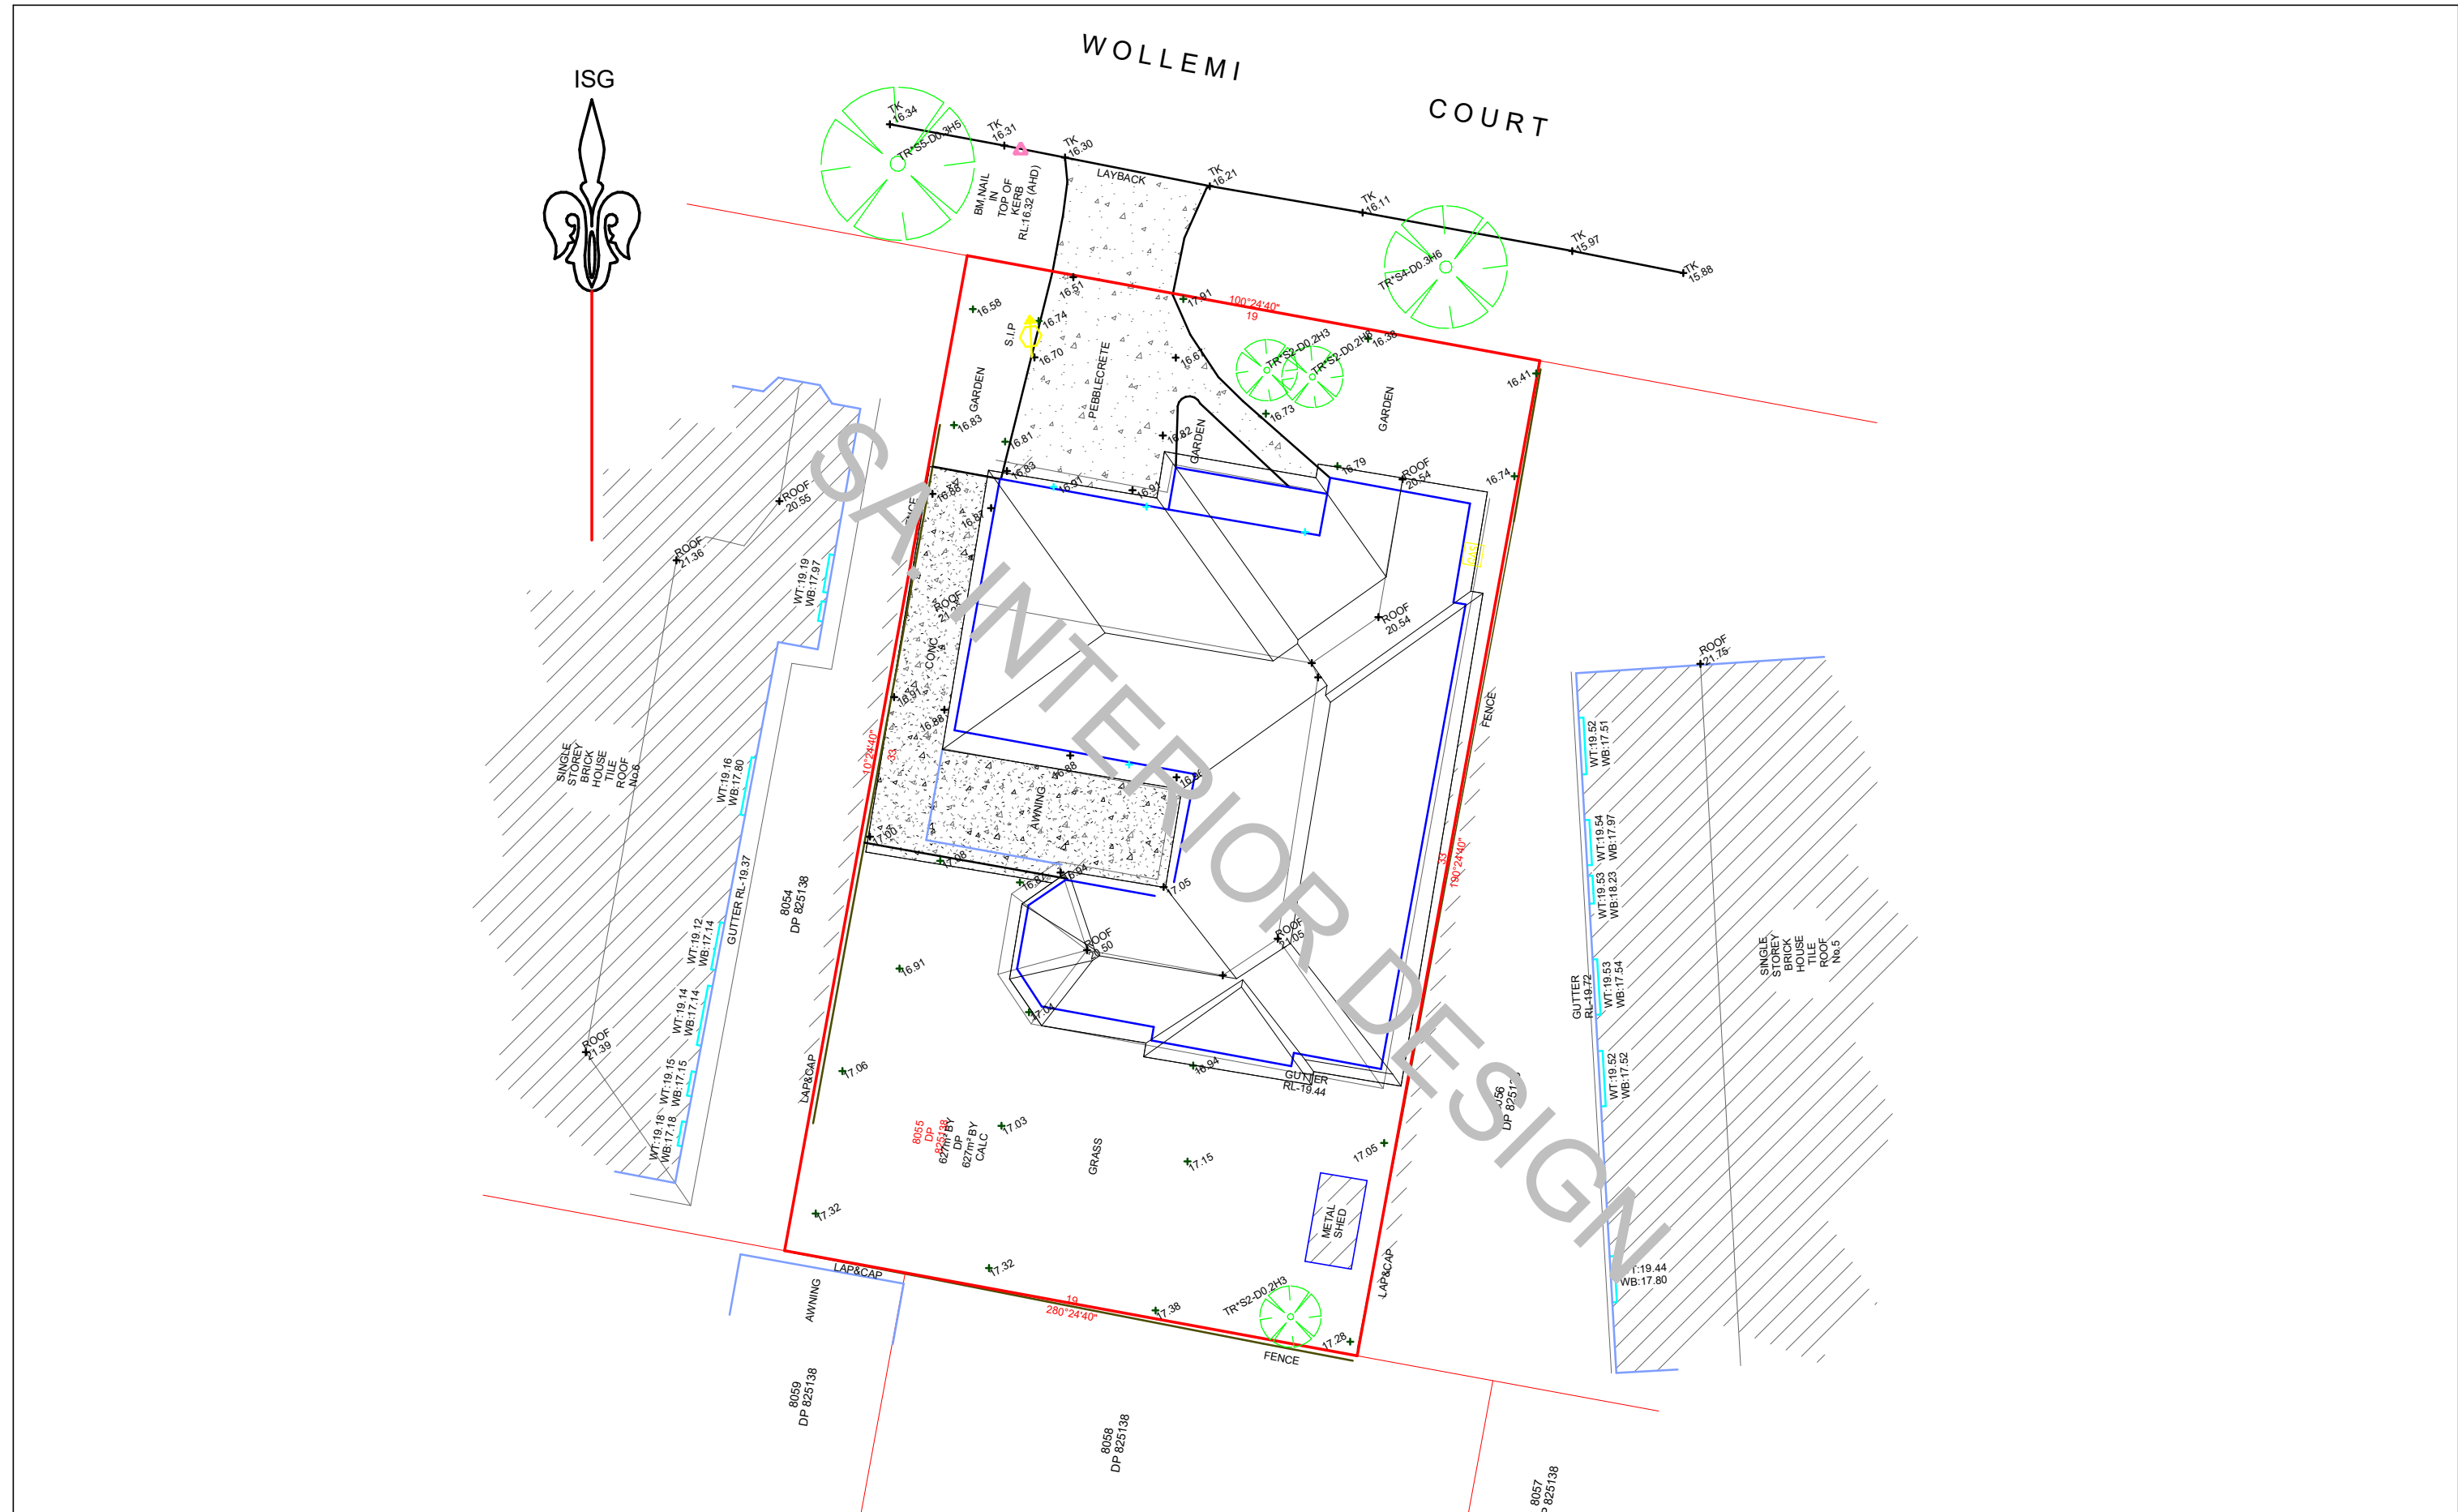

Revisions				Approver	Do not scale drawings. Use figured dimensions only. Check and verify levels and dimensions on site prior to commencement of any work, the preparation of drawings or the fabrication of components. This drawing is copyright and can not be reproduced without written consent.	Client	 SARA - ANN INTERIOR DESIGN	Scale 1 : 200		Drawing Title		Issue
No	Date	Description	Ver.	App'd				Date	22.01.25	Site Plan		
A	22.01.25	SITE PLAN	SR									
								Drawn by	Sara Rhodes	Drawing Status PRESENTATION DRAWINGS NOT FOR CONSTRUCTION	Project number 016	Page No. A003

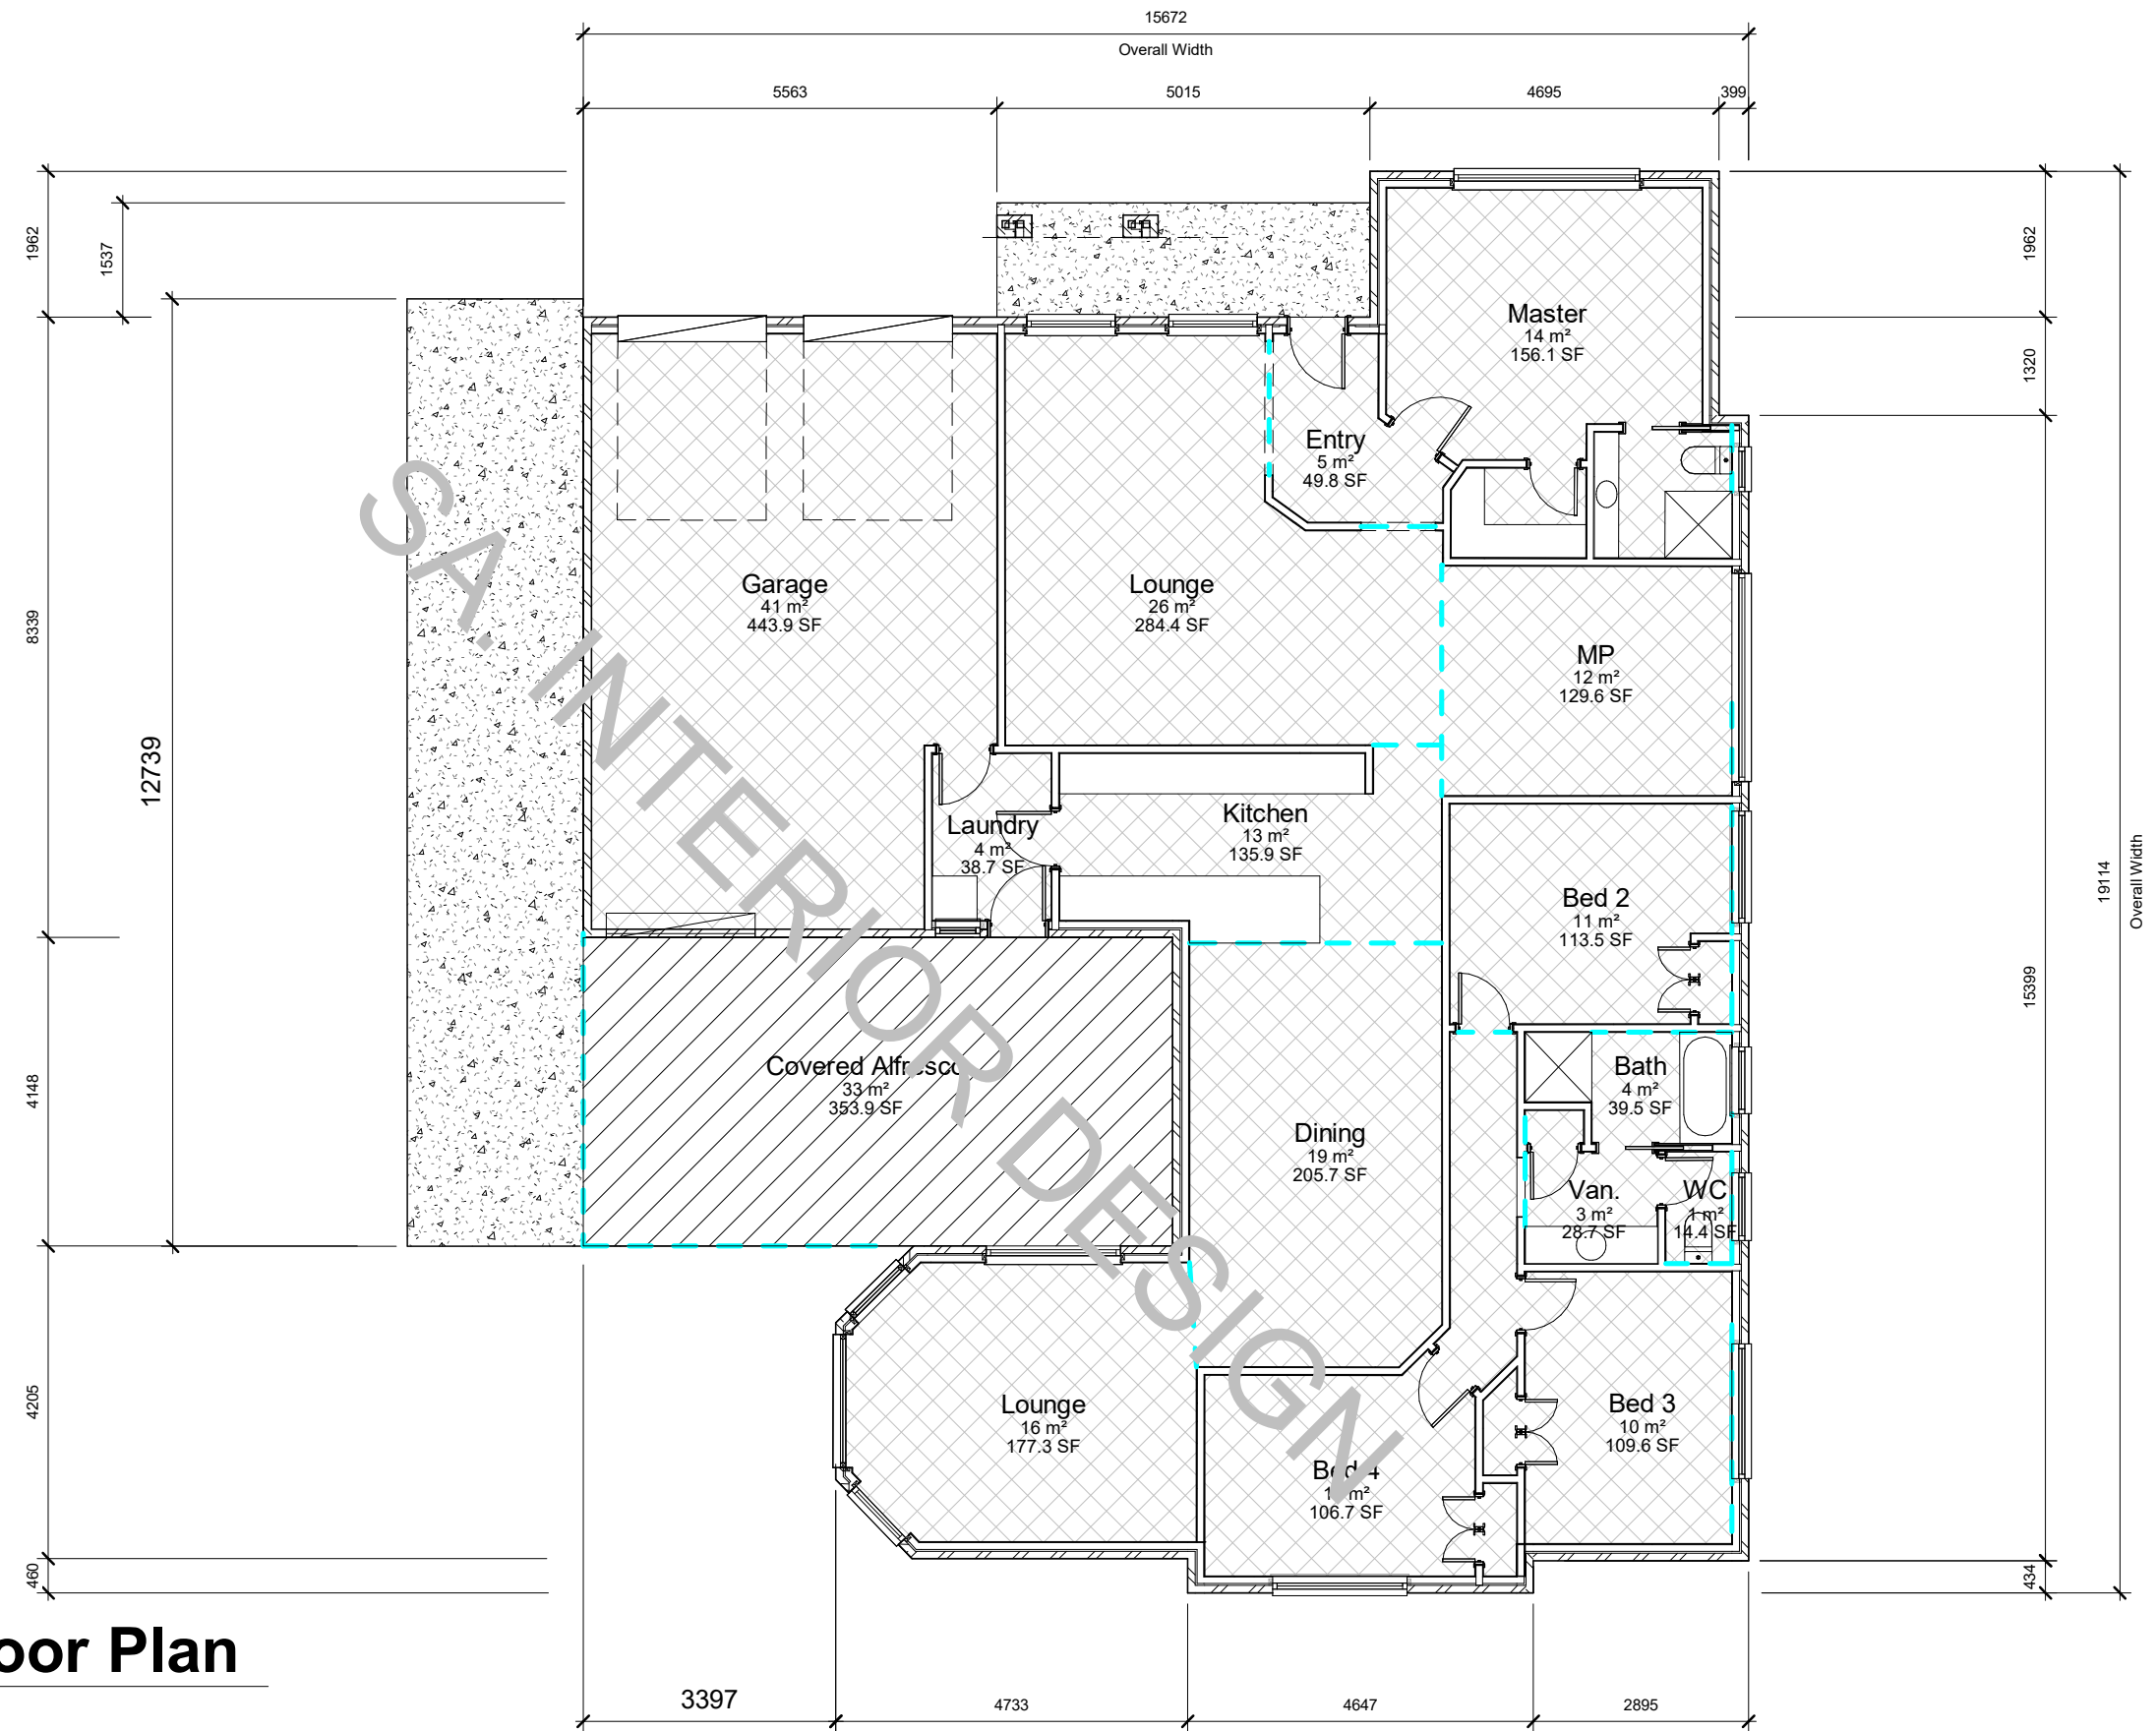

1 Existing Floor Plan
1 : 100

Revisions			Approver	Do not scale drawings. Use figured dimensions only. Check and verify levels and dimensions on site prior to commencement of any work, the preparation of drawings or the fabrication of components. This drawing is copyright and can not be reproduced without written consent.	Client	 SARA - ANN INTERIOR DESIGN	Scale 1 : 100		Drawing Title Existing Floor Plan		Issue A
No	Date	Description	Ver. App'd				Date	22.01.25	Drawing Status PRESENTATION DRAWINGS NOT FOR CONSTRUCTION		Page No. A004
A	22.01.25	Existing Floor Plan	SR				Drawn by Sara Rhodes		Project number 016		

