




**COPYRIGHT BY
EXECUTIVE BUILDING**

 331 Windsor Road, Baulkham Hills NSW 2153 Phone: 02 9045 9939 www.execbg.com.au	 lisa@lms-drafting.com.au T: 0414 882 471	NORTH	DATE	AMENDMENTS	NO	BY	DRAWING TITLE COVER PAGE	DRAWING STATUS				
			14/10/22	Minor notes added for deep soil	F	LS		CONSTRUCTION DRAWINGS				
			20/10/22	Notes as per Sydney Water request	G	LS		DRAWN BY LS	DATE 13/09/2023	SCALE 1:100 @ A3		
			02/11/22	Shadow layer turned on and owner notes amended	H	LS						
			15/12/22	Site Analysis noted	I	LS		CLIENT	PROJECT New Dwelling	DWG NO 1	JOB NUMBER 220225	ISSUE O
			16/02/23	Various council request inc. shad, deep soil etc.	J	LS						
			13/04/23	Car turning bay added to site plan as per council	K	LS						
			10/05/23	CC PLANS PREPARED	L	LS						
			06/06/23	Driveway detail amended slightly	M	LS						
			03/08/23	EBG Details added to plans	N	LS						
13/09/23	Minor dimension corrections & frame wall in garage	O	LS									

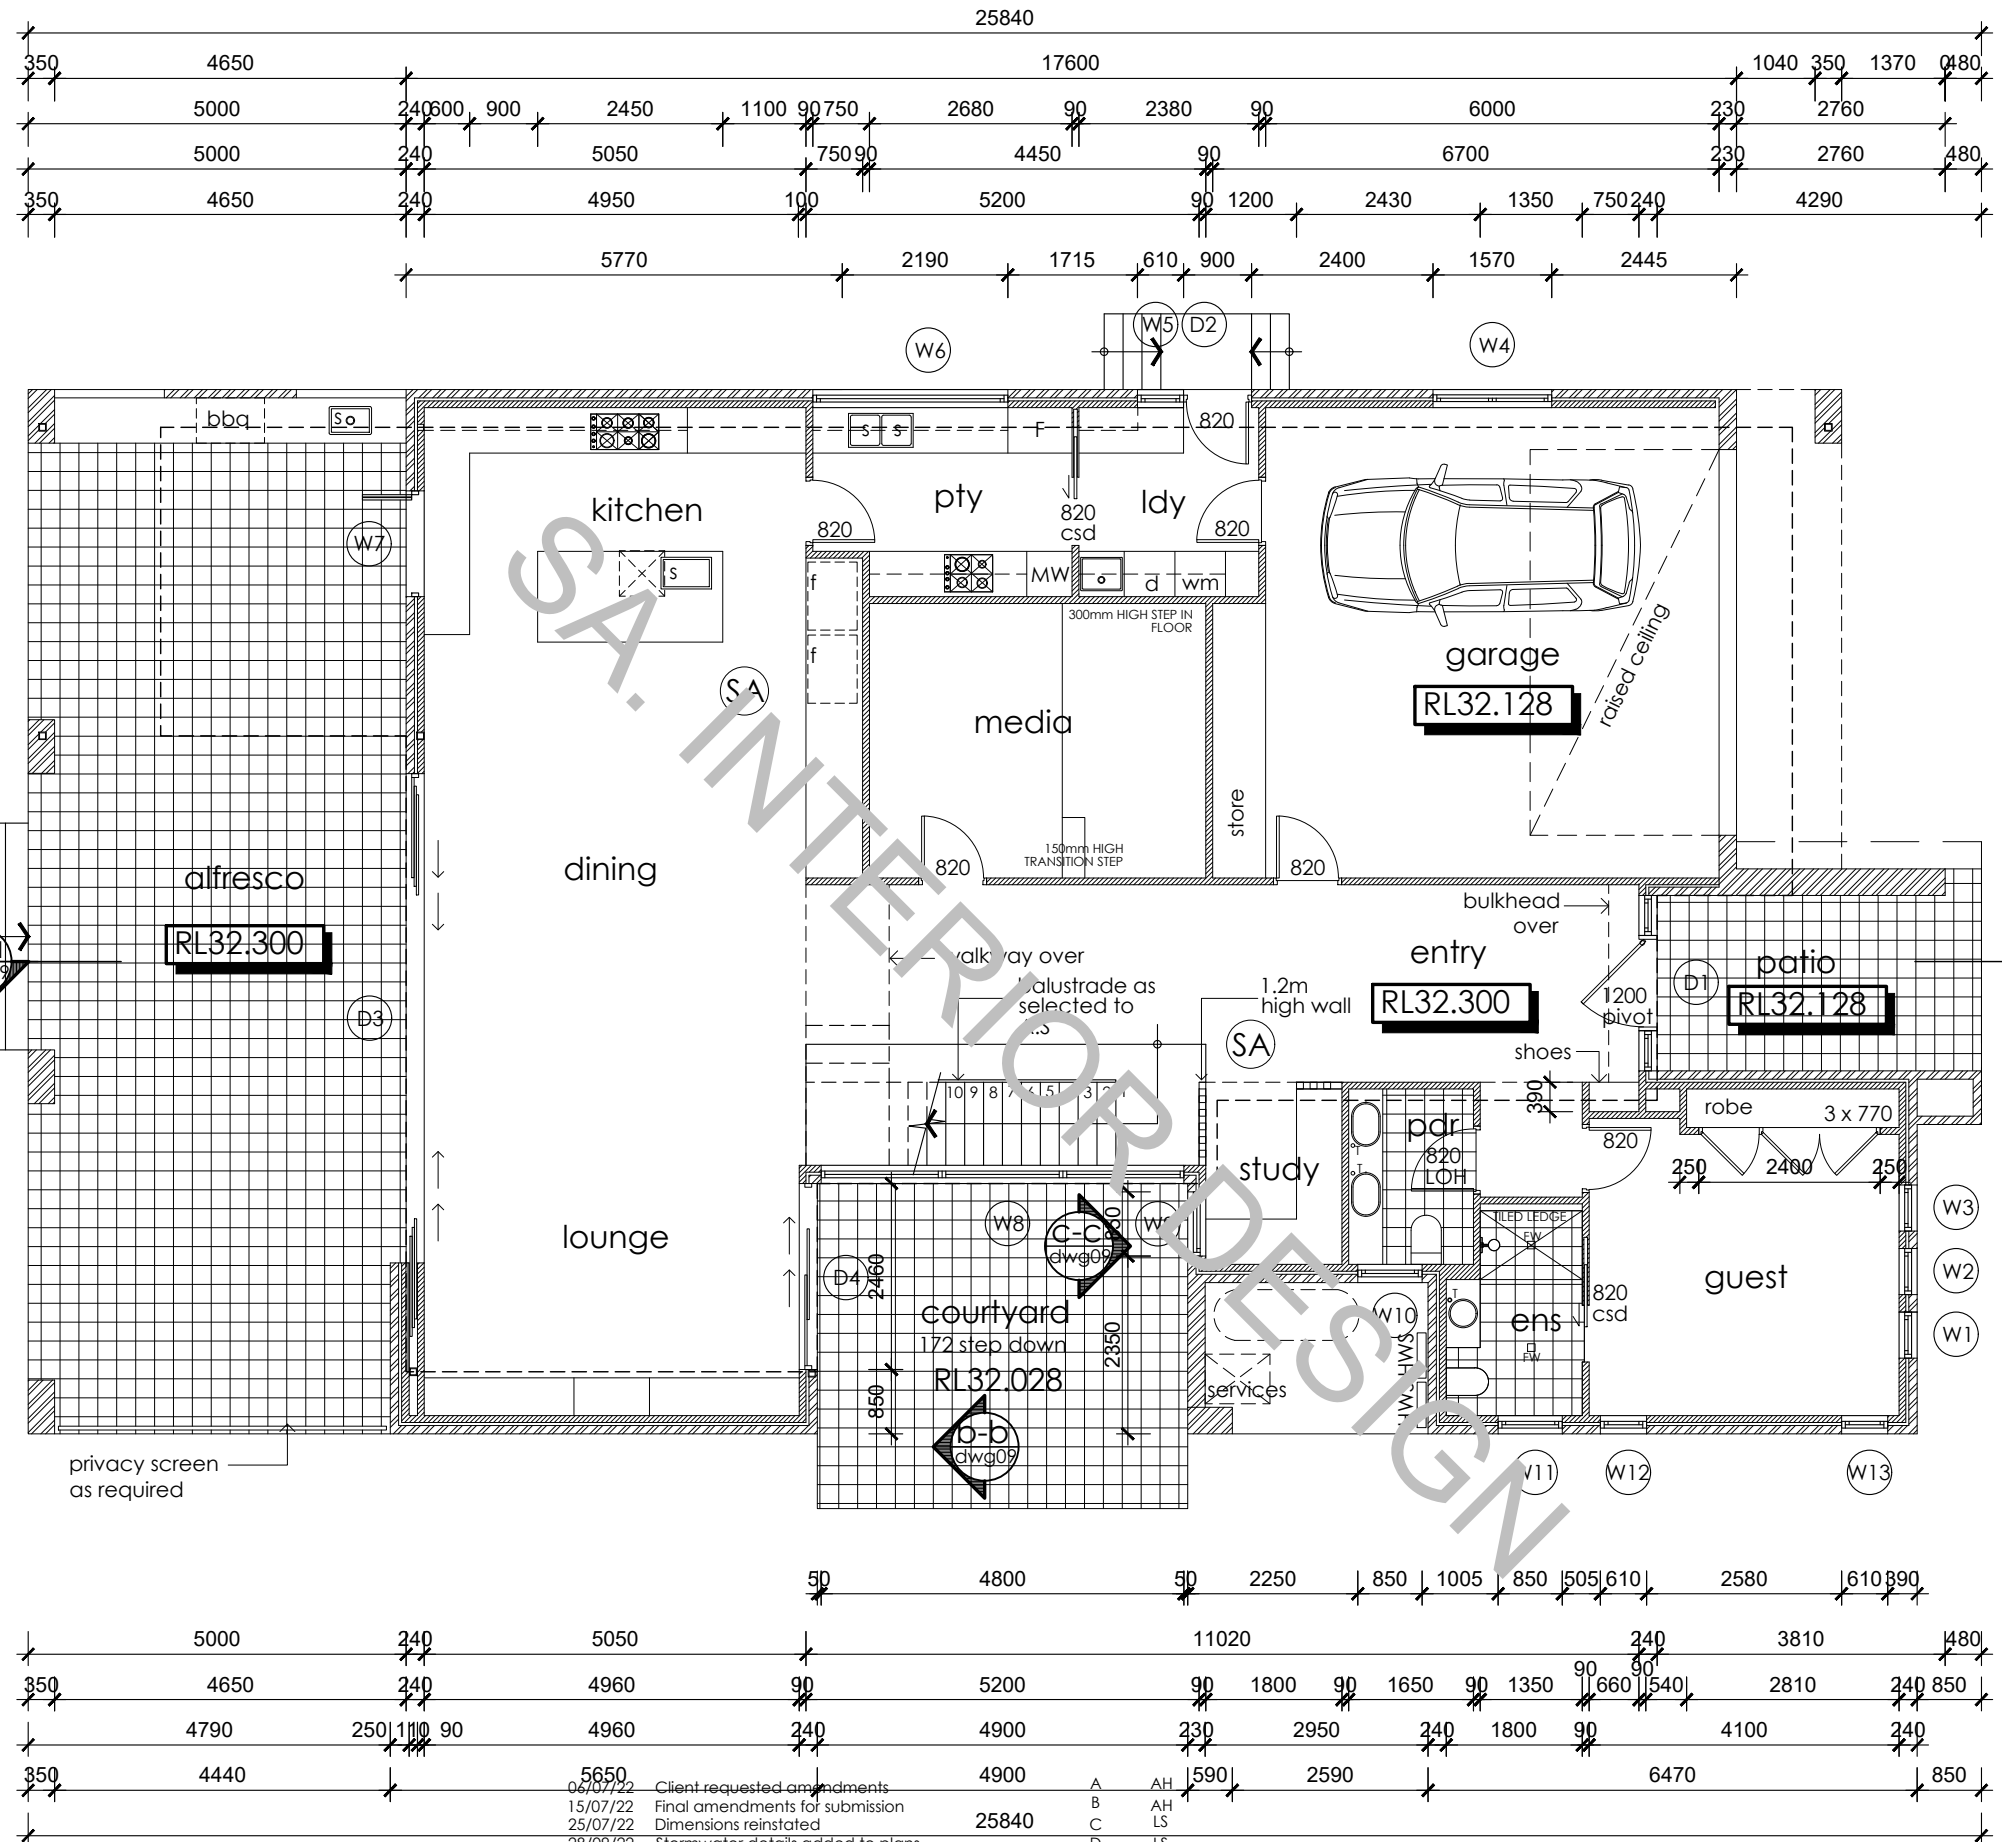

LOH: lift off hinges
SA smoke alarm

**COPYRIGHT BY
EXECUTIVE BUILDING**




331 Windsor Road,
Baulkham Hills NSW 2153
Phone: 02 9045 9939
www.execbg.com.au



lisa@lms-drafting.com.au | 0414 882 471

NORTH		DATE		AMENDMENTS		NO	BY	CLIENT	DRAWING TITLE GROUND FLOOR PLAN	DRAWING STATUS CONSTRUCTION DRAWINGS		
										DRAWN BY LS	DATE 13/09/2023	SCALE 1:100 @ A3
								PROJECT New Dwelling		DWG NO 4	JOB NUMBER 220225	ISSUE O

14/10/22	Minor notes added for deep soil	F	LS
20/10/22	Notes as per Sydney Water request	G	LS
02/11/22	Shadow layer turned on and owner notes amended	H	LS
15/12/22	Site Analysis noted	I	LS
16/02/23	Various council request inc. shad, deep soil etc.	J	LS
13/04/23	Car turning bay added to site plan as per council	K	LS
10/05/23	CC PLANS PREPARED	L	LS
06/06/23	Driveway detail amended slightly	M	LS
03/08/23	EBG Details added to plans	N	LS
13/09/23	Minor dimension corrections & frame wall in garage	O	LS

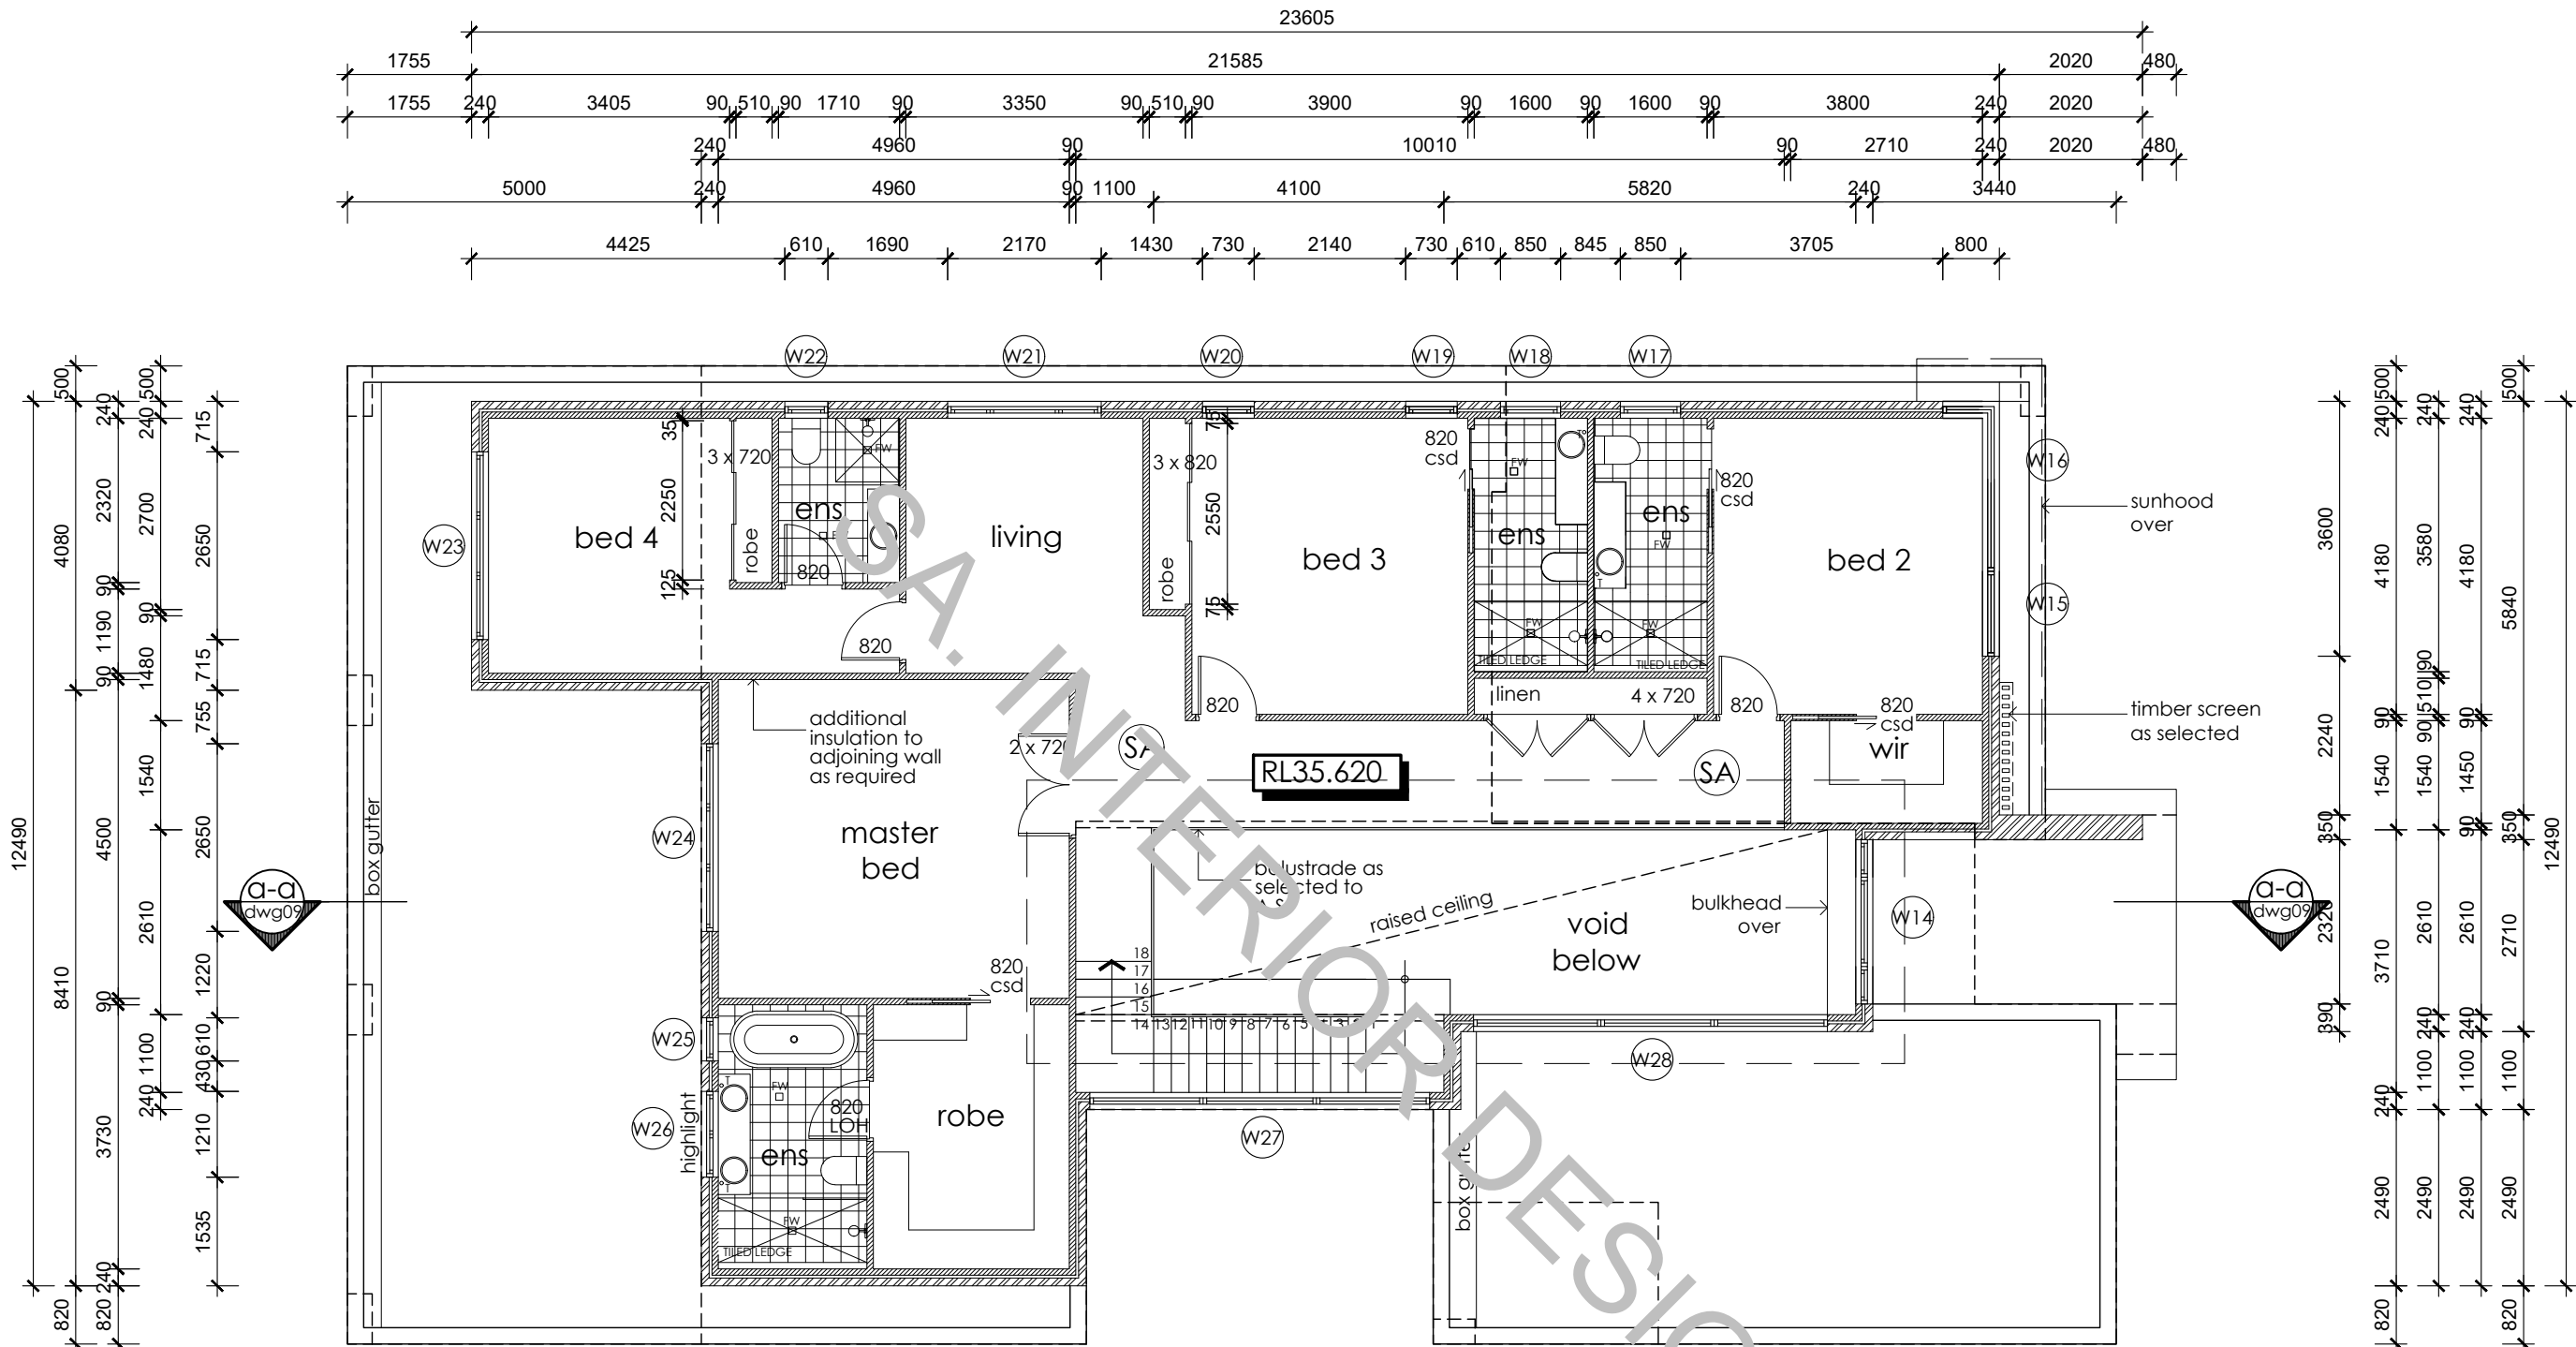

**COPYRIGHT BY
EXECUTIVE BUILDING**

1755	3245	240	4960	90	1100	9520	400	3810	480
	3245	240	2100	90	1370	5290	240	3810	
	3245	240	4960	240		5290		3810	
1755	5000		5440			5290		3810	480

LOH: lift off hinges

SA smoke alarm



331 Windsor Road,
Baulkham Hills NSW 2153
Phone: 02 9045 9939
www.execbg.com.au



lisa@lms-drafting.com.au | 0414 882 471


NORTH

DATE	AMENDMENTS	NO	BY
14/10/22	Minor notes added for deep soil	F	LS
20/10/22	Notes as per Sydney Water request	G	LS
02/11/22	Shadow layer turned on and owner notes amended	H	LS
15/12/22	Site Analysis noted	I	LS
16/02/23	Various council request inc. shad, deep soil etc.	J	LS
13/04/23	Car turning bay added to site plan as per council	K	LS
10/05/23	CC PLANS PREPARED	L	LS
06/06/23	Driveway detail amended slightly	M	LS
03/08/23	EBG Details added to plans	N	LS
13/09/23	Minor dimension corrections & frame wall in garage	O	LS


CLIENT	PROJECT
	New Dwelling

DRAWING TITLE	DRAWING STATUS
FIRST FLOOR PLAN	CONSTRUCTION DRAWINGS

DRAWN BY	DATE	SCALE
LS	13/09/2023	1:100 @ A3
DWG NO	JOB NUMBER	ISSUE
5	220225	O

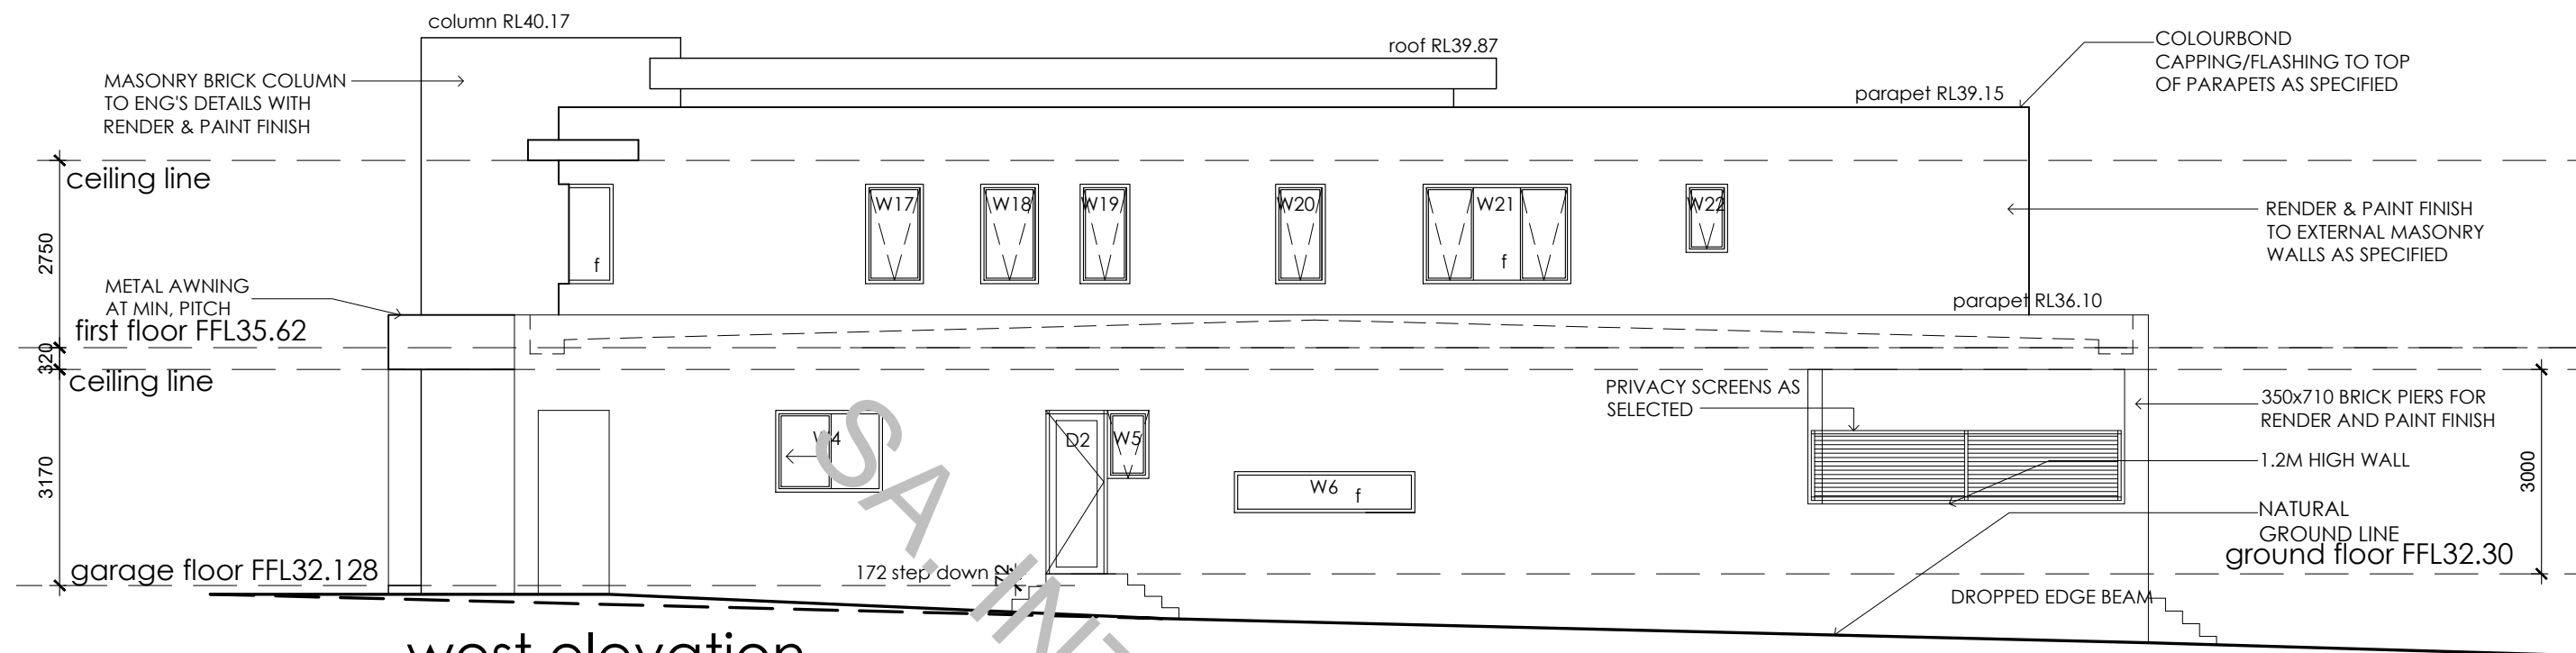

west elevation

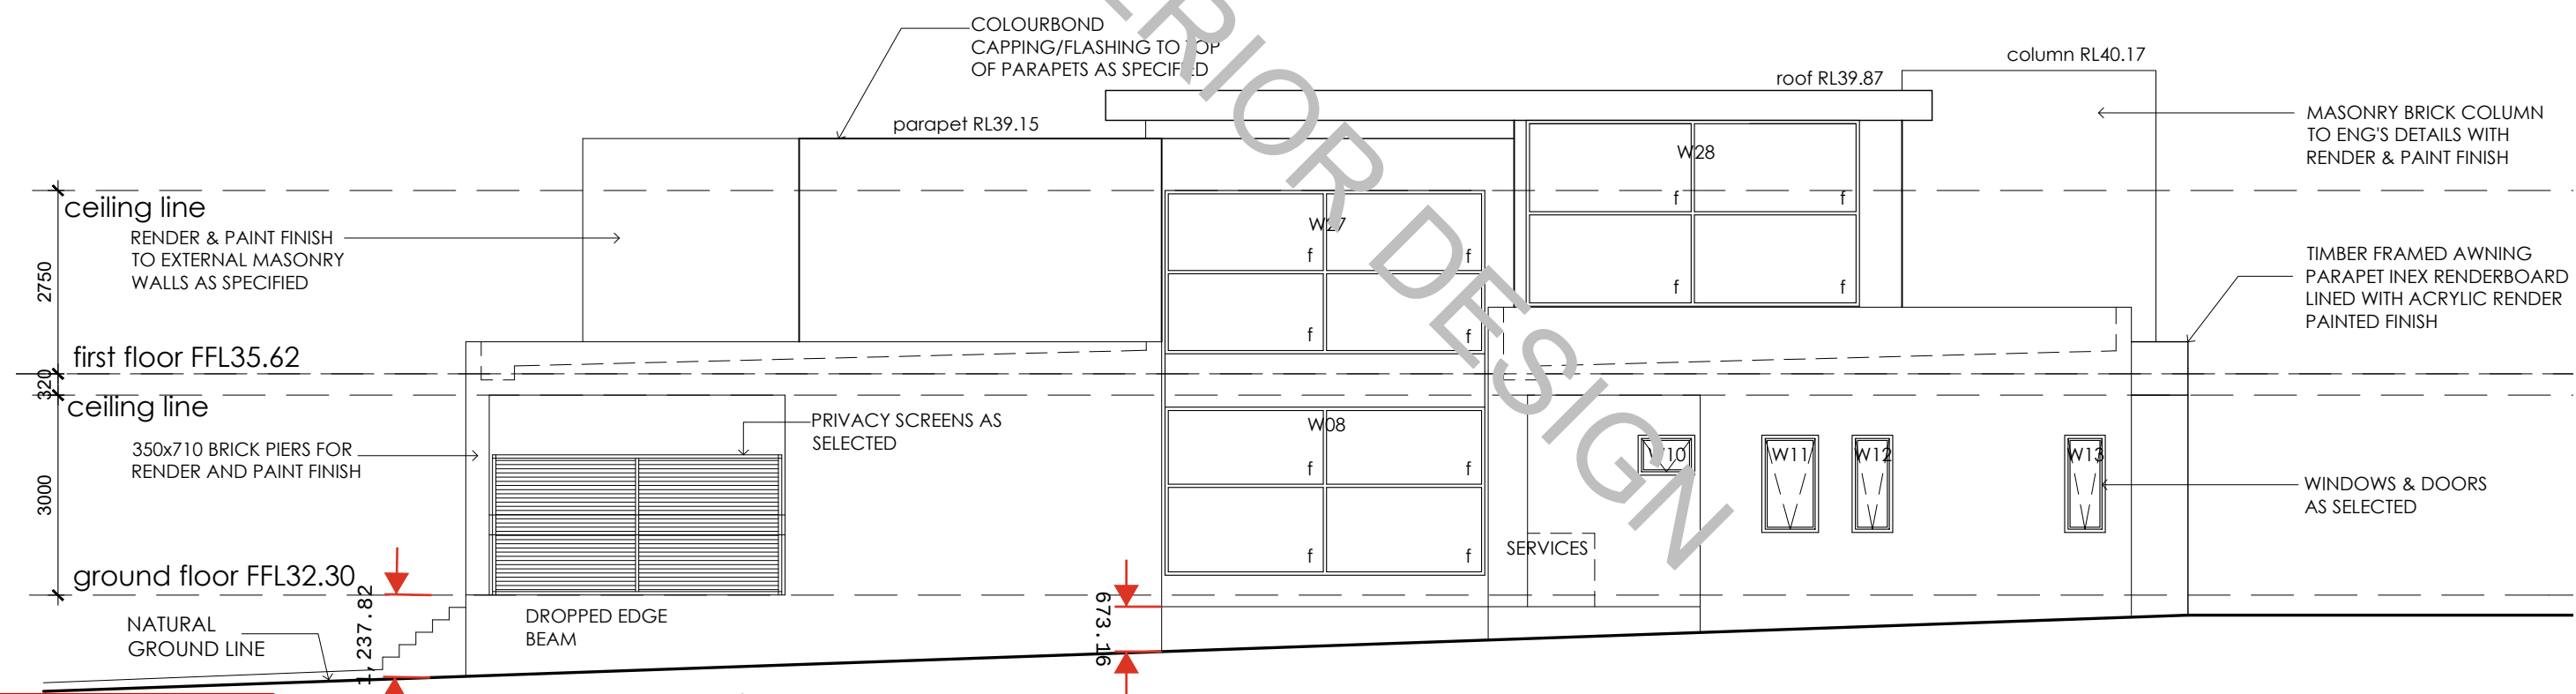

east elevation

**COPYRIGHT BY
EXECUTIVE BUILDING**

06/07/22	Client requested amendments	A	AH
15/07/22	Final amendments for submission	B	AH
25/07/22	Dimensions reinstated	C	LS
28/09/22	Stormwater details added to plans	D	LS
29/09/22	Structural details added to plans	E	LS



executive
building group

331 Windsor Road,
Baulkham Hills NSW 2153
Phone: 02 9045 9939
www.execbg.com.au



DRAFTING SERVICES
— DETAILED ARCHITECTURAL DRAFTING —

lisa@lms-drafting.com.au | 0414 882 471

NORTH

DATE	AMENDMENTS	NO	BY
14/10/22	Minor notes added for deep soil	F	LS
20/10/22	Notes as per Sydney Water request	G	LS
02/11/22	Shadow layer turned on and owner notes amended	H	LS
15/12/22	Site Analysis noted	I	LS
16/02/23	Various council request inc. shad, deep soil etc.	J	LS
13/04/23	Car turning bay added to site plan as per council	K	LS
10/05/23	CC PLANS PREPARED	L	LS
06/06/23	Driveway detail amended slightly	M	LS
03/08/23	EBG Details added to plans	N	LS
13/09/23	Minor dimension corrections & frame wall in garage	O	LS

CLIENT

DRAWING TITLE
ELEVATIONS
PROJECT
New Dwelling

DRAWING STATUS		
CONSTRUCTION DRAWINGS		
DRAWN BY	DATE	SCALE
LS	13/09/2023	1:100 @ A3
DWG NO	JOB NUMBER	ISSUE
8	220225	O