

PROPOSED TWO STOREY DWELLING AT

22 JANAN CLOSE

KELLYVILLE



REVISIONS

No.	Date	Description	By

TJK DESIGN

RESIDENTIAL - COMMERCIAL - INDUSTRIAL
E: tim@tjkdesign.com.au 0400 035 512
www.tjkdesign.com.au

'ALL DIMENSIONS, LEVELS AND DRAWINGS SHALL BE CHECKED AND VERIFIED ON SITE BEFORE FABRICATION AND START OF WORK'

CLIENT

ADDRESS

JOB: RESIDENCE

TITLE: CC

DWG 1936


SCALE: 1 : 100

DATE: 11/07/20

BY: BL

SHEET: 1

REV.

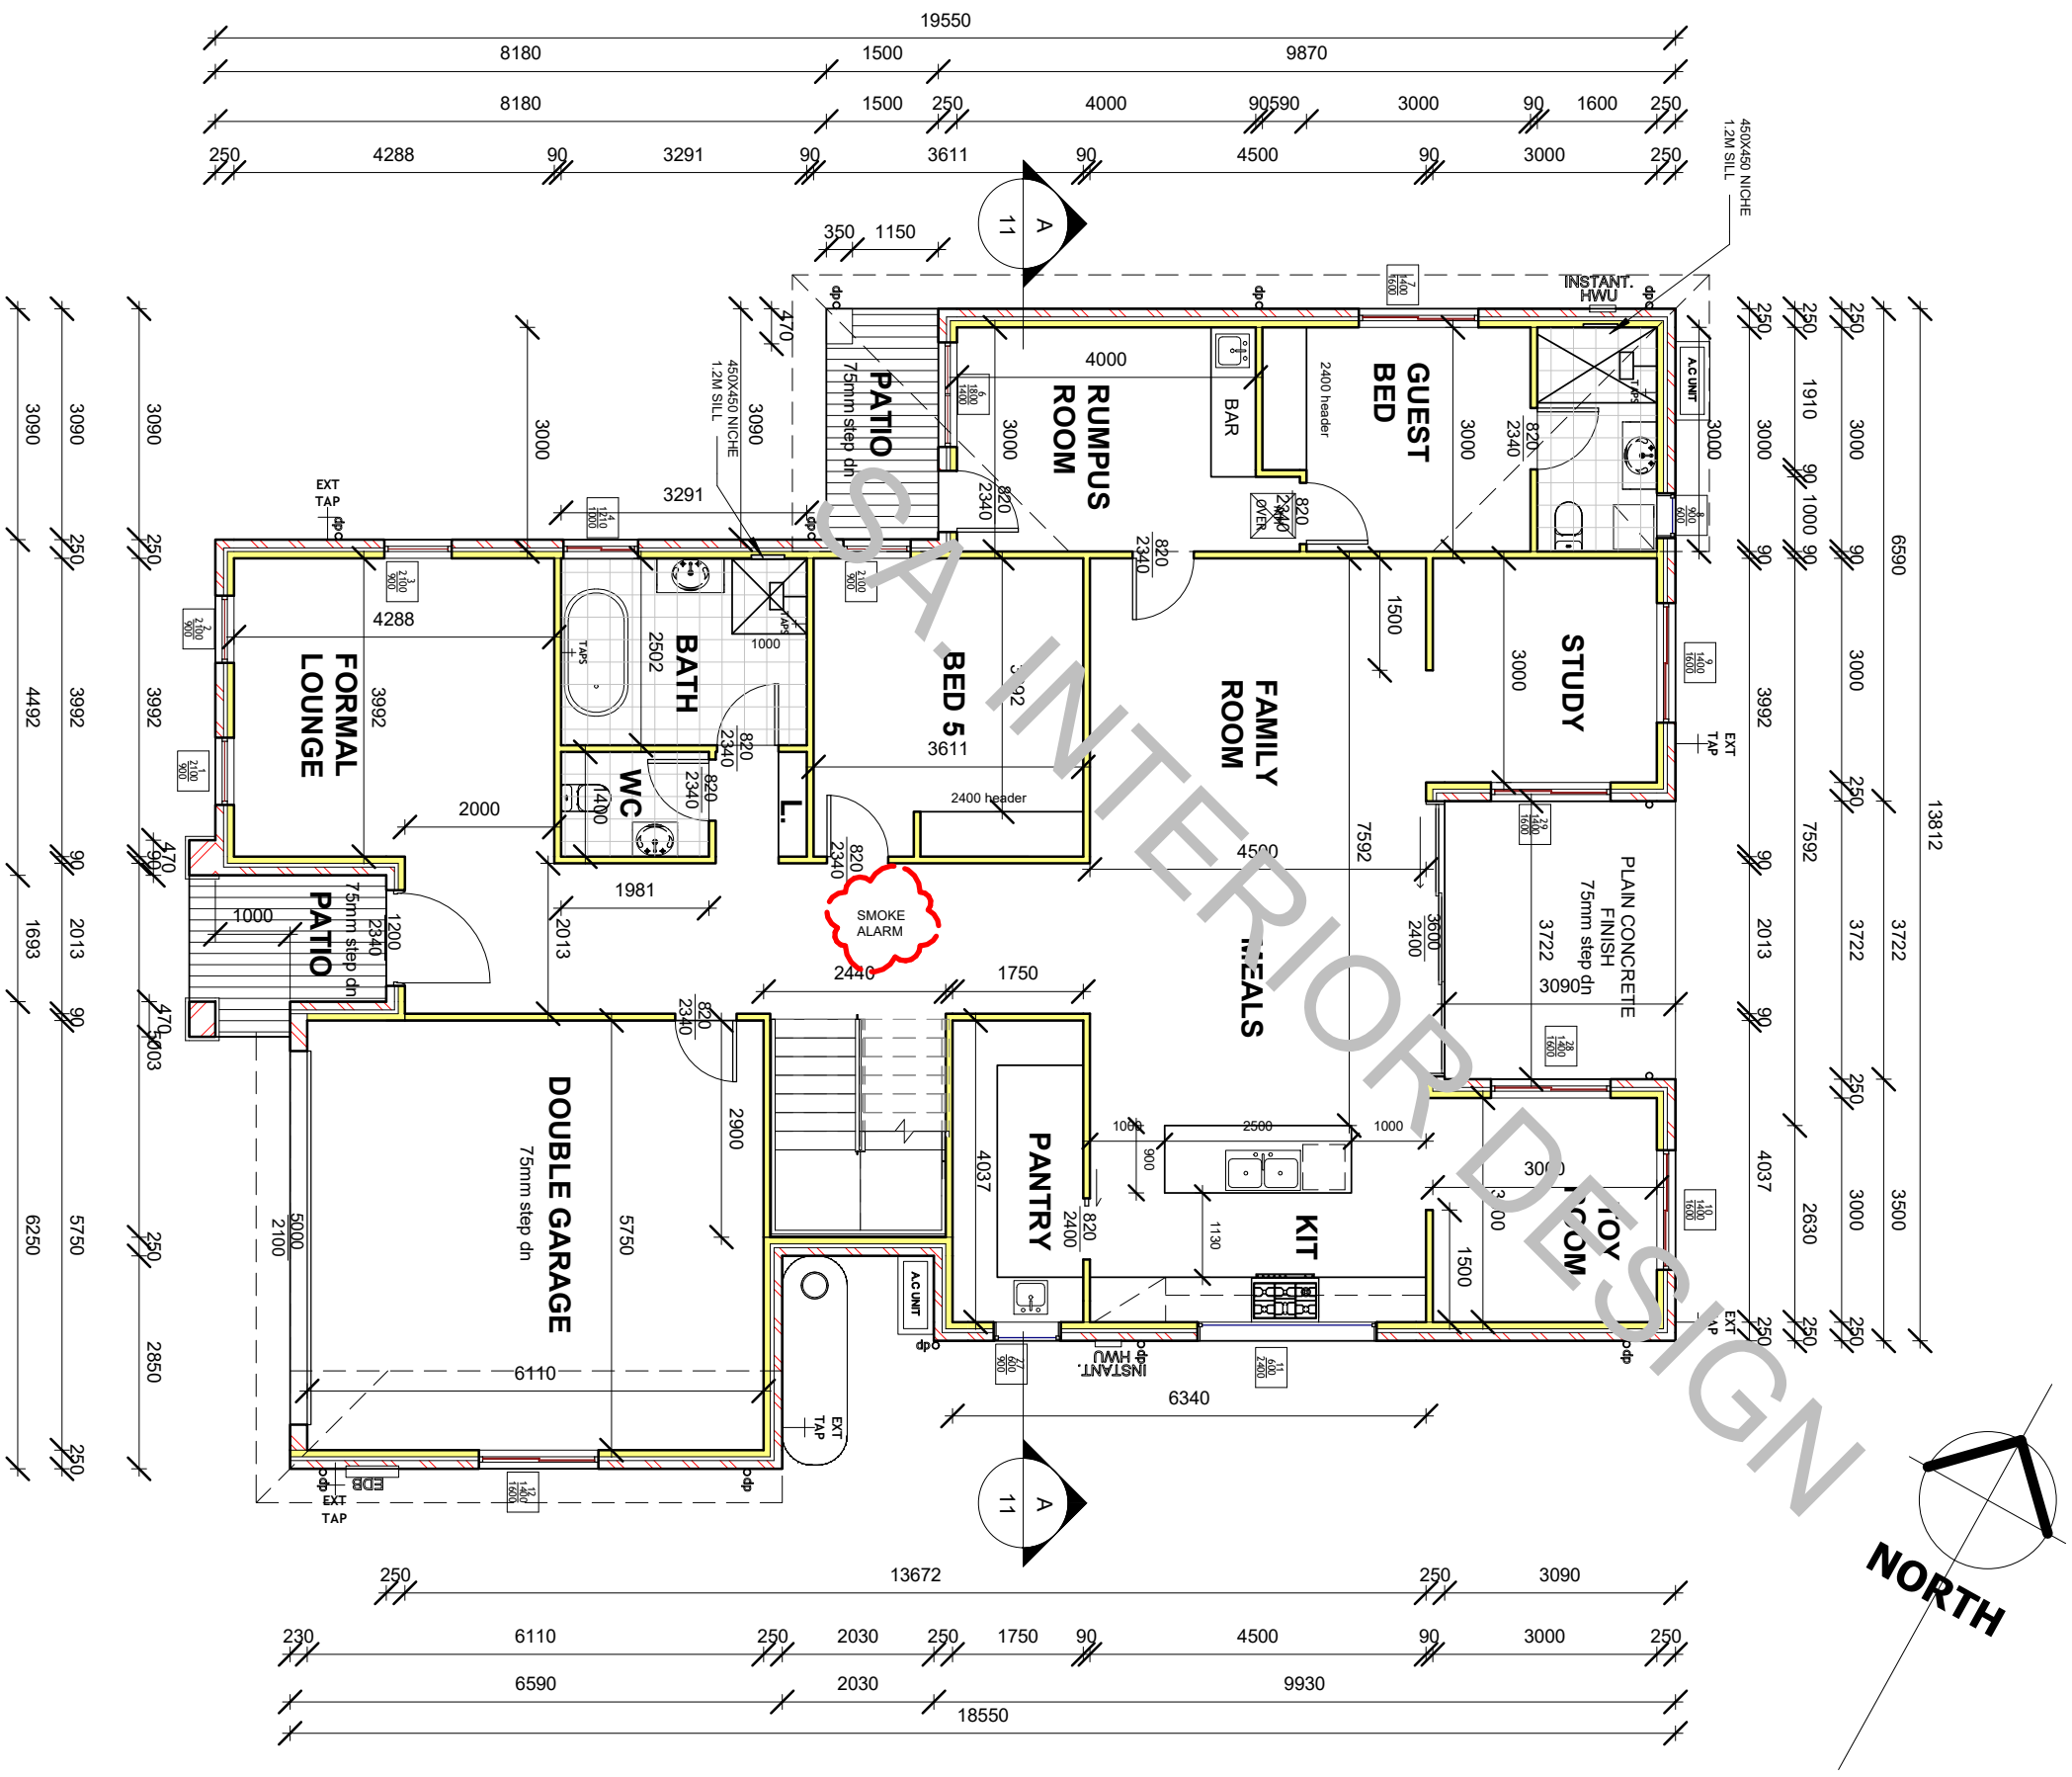

Window Schedule		
Mark	Width	Height

1	900	2100
2	900	2100
3	900	2100
4	1000	1210
5	900	2100
6	1400	1800
7	1600	1400
8	600	900
9	1600	1400
10	1600	1400
11	2400	600
12	1600	1400
13	1200	1800
14	900	1800
15	900	1800
16	1400	1210
17	2000	1200
18	2000	1200
19	2000	1200
20	900	1800
21	900	1800
22	1200	1000
23	1800	2400
24	2000	1200
25	900	1800
26	900	1800
27	900	600
28	1600	1400
29	1600	1400

GROUND FLOOR PLAN

'ALL DIMENSIONS, LEVELS AND DRAWINGS SHALL BE CHECKED AND VERIFIED ON SITE BEFORE FABRICATION AND START OF WORK'

CLIENT
ADDRESS

JOB: RESIDENCE

TITLE: CC


DWG 1936

DATE: 11/07/20
BY: BL

SHEET: 3
REV.



REVISIONS			
No.	Date	Description	By
TJK DESIGN			
RESIDENTIAL - COMMERCIAL - INDUSTRIAL			
E: tim@tjkdesign.com.au ph: 0400 035 512			
www.tjkdesign.com.au			

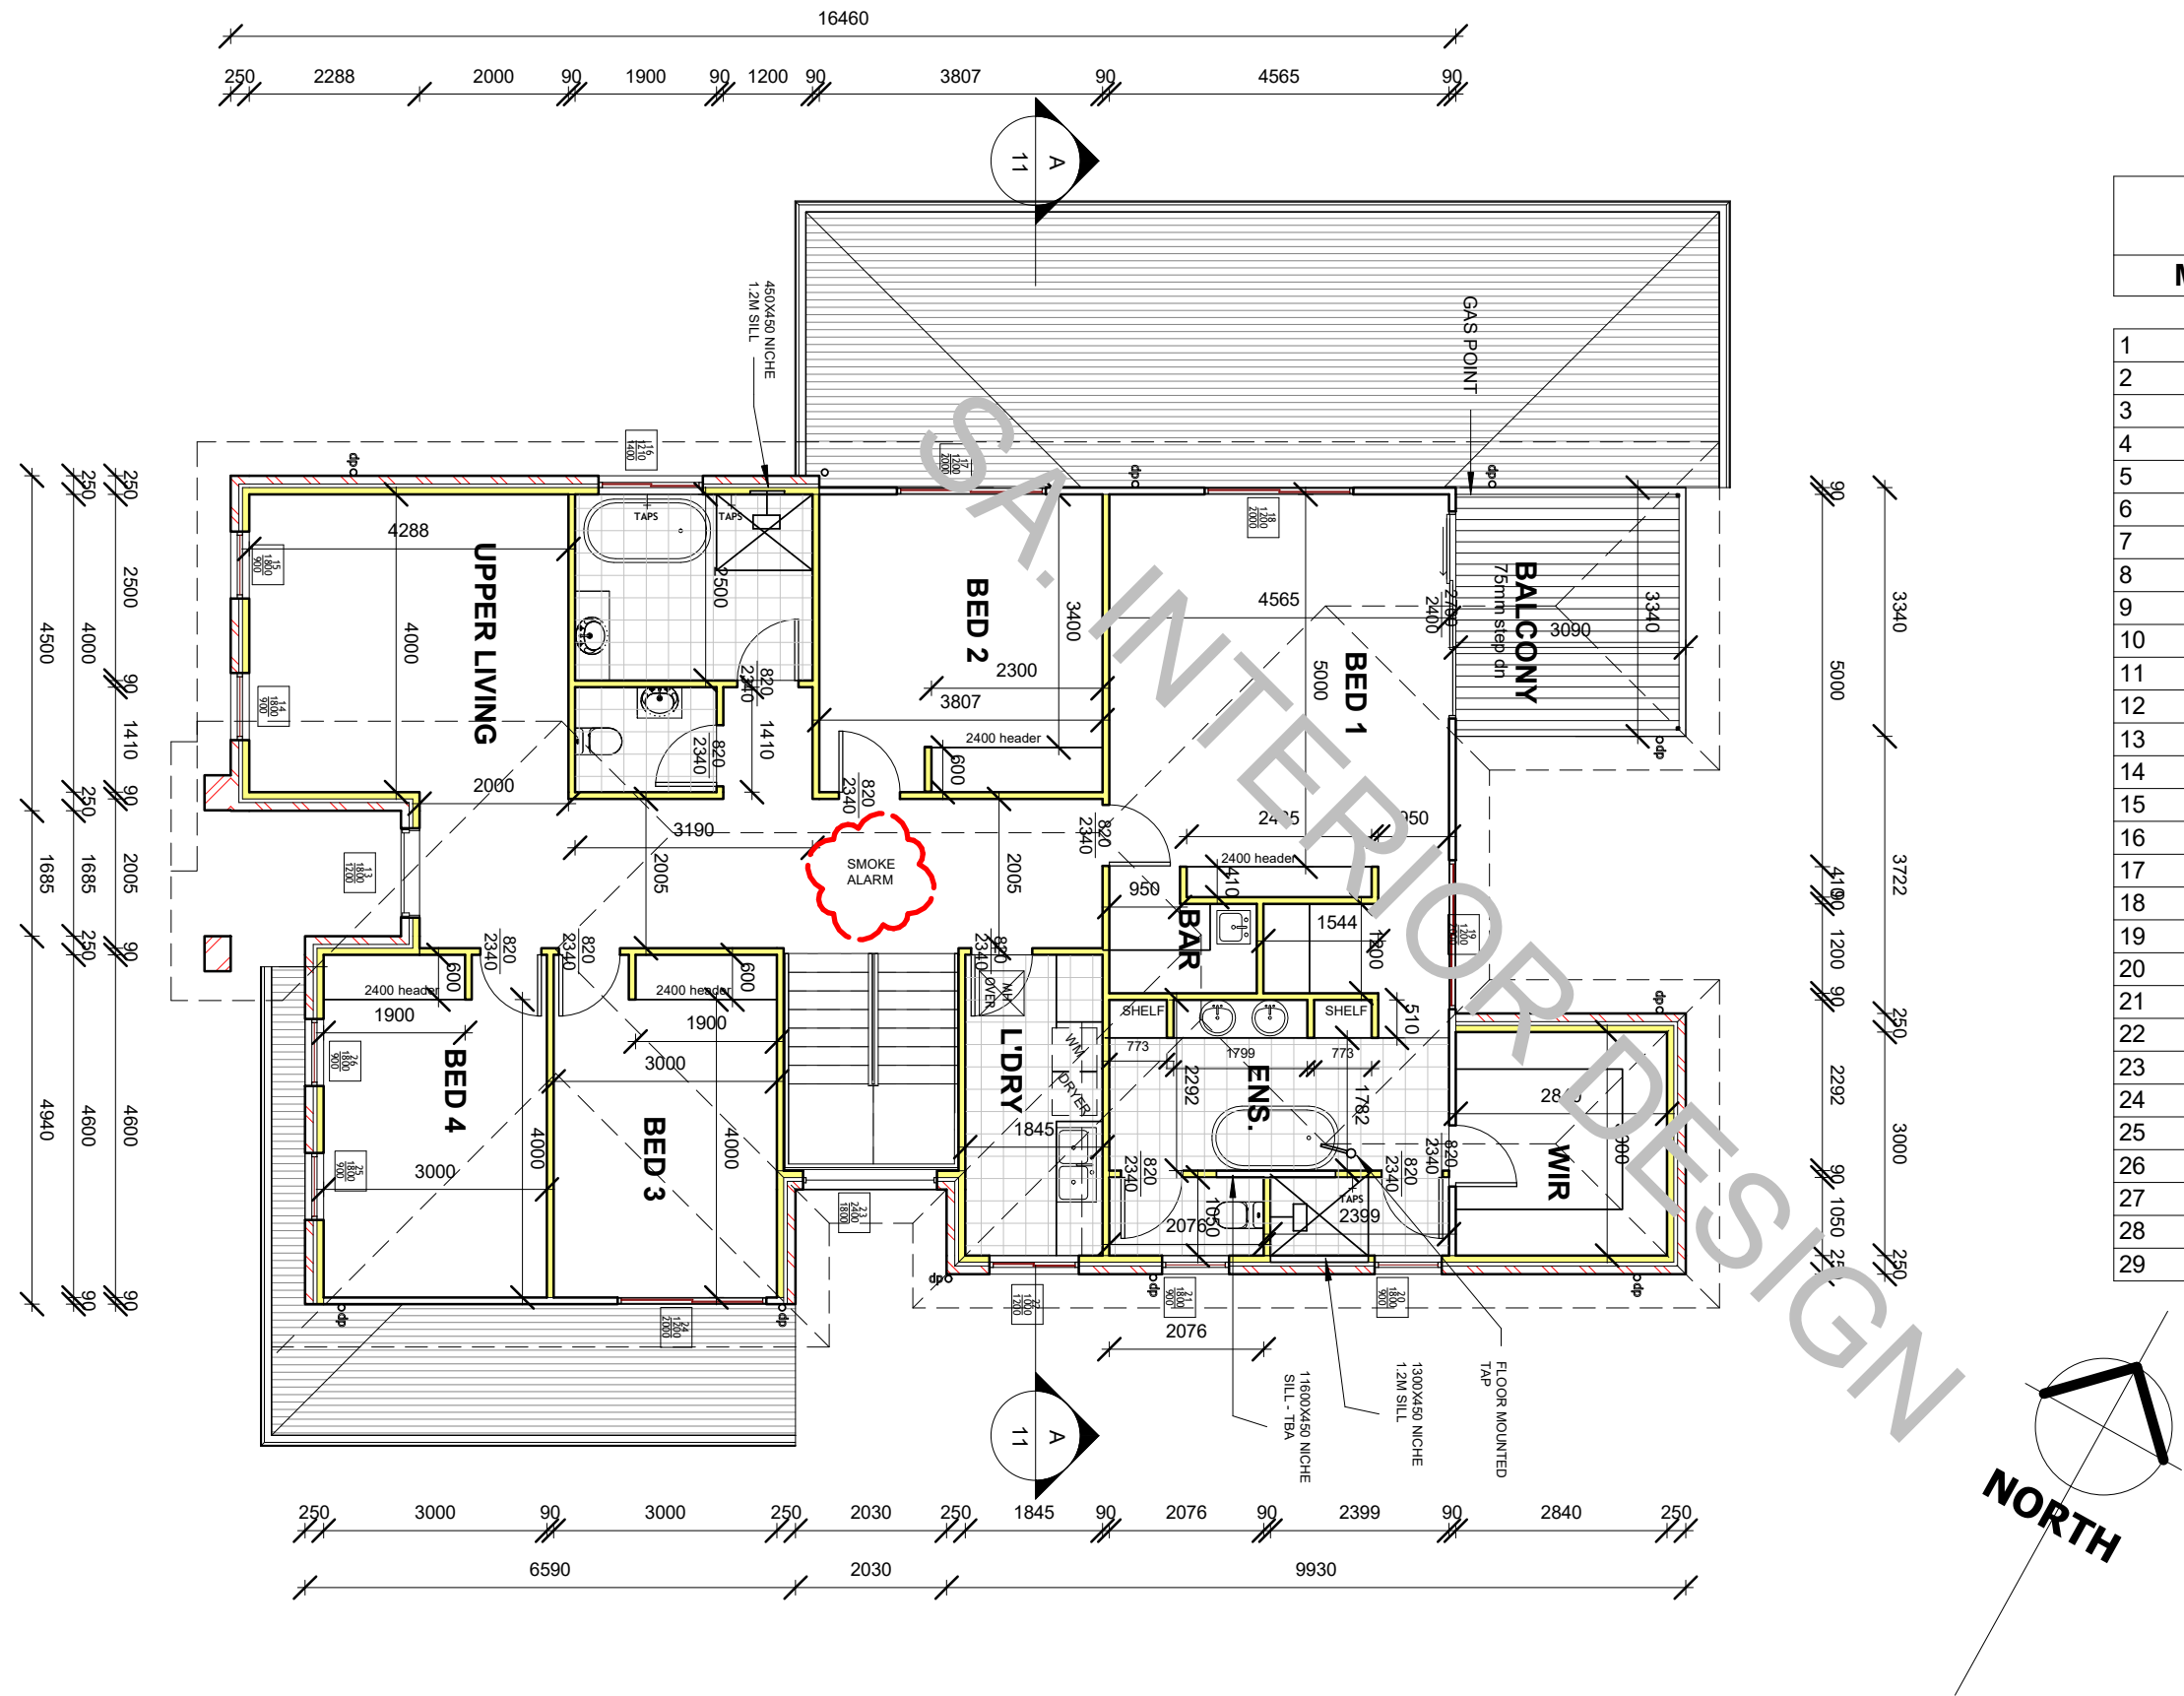

Window Schedule		
Mark	Width	Height
1	900	2100
2	900	2100
3	900	2100
4	1000	1210
5	900	2100
6	1400	1800
7	1600	1400
8	600	900
9	1600	1400
10	1600	1400
11	2400	600
12	1600	1400
13	1200	1800
14	900	1800
15	900	1800
16	1400	1210
17	2000	1200
18	2000	1200
19	2000	1200
20	900	1800
21	900	1800
22	1200	1000
23	1800	2400
24	2000	1200
25	900	1800
26	900	1800
27	900	600
28	1600	1400
29	1600	1400

FIRST FLOOR PLAN

'ALL DIMENSIONS, LEVELS AND DRAWINGS SHALL BE CHECKED AND VERIFIED ON SITE BEFORE FABRICATION AND START OF WORK'

CLIENT
ADDRESS

JOB: RESIDENCE

TITLE: CC

DWG 1936

SCALE: 1 : 100

DATE: 11/07/20
BY: BL

SHEET: 4
REV.



REVISIONS


No.	Date	Description	By
-----	------	-------------	----

TJK DESIGN

RESIDENTIAL - COMMERCIAL - INDUSTRIAL
E: tim@tjkdesign.com.au
www.tjkdesign.com.au



EAST ELEVATION

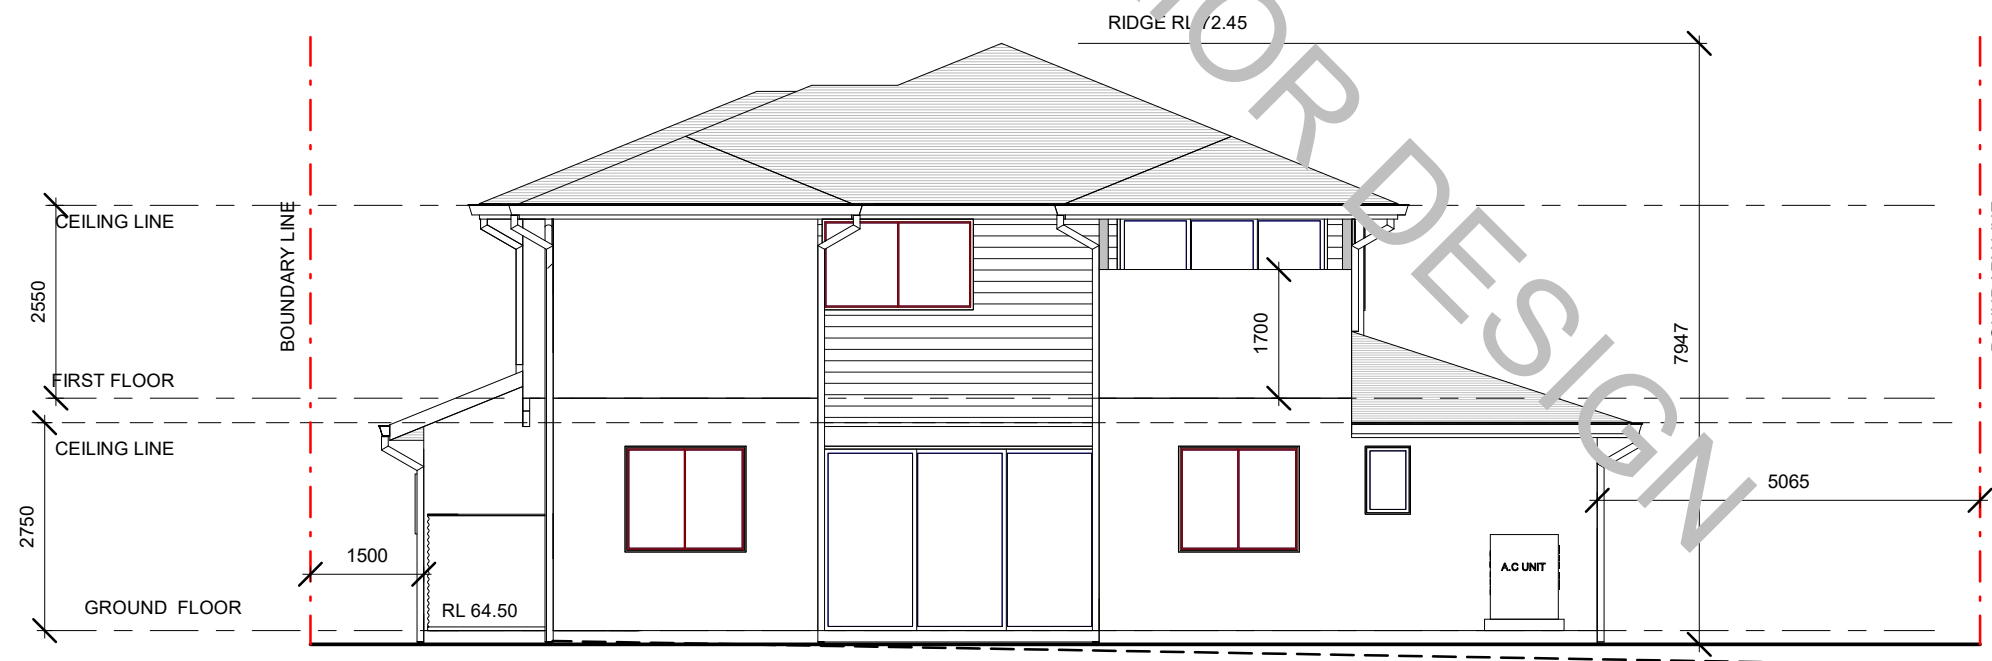

WEST ELEVATION



REVISIONS

No.	Date	Description	By

TJK DESIGN

RESIDENTIAL - COMMERCIAL - INDUSTRIAL
E: tim@tjkdesign.com.au 0400 035 512
www.tjkdesign.com.au

'ALL DIMENSIONS, LEVELS AND DRAWINGS SHALL BE CHECKED AND VERIFIED ON SITE BEFORE FABRICATION AND START OF WORK'

CLIENT

ADDRESS

JOB: RESIDENCE

TITLE: CC

DWG 1936


SCALE: 1 : 100

DATE: 11/07/20


BY: BL

SHEET: 5

REV.

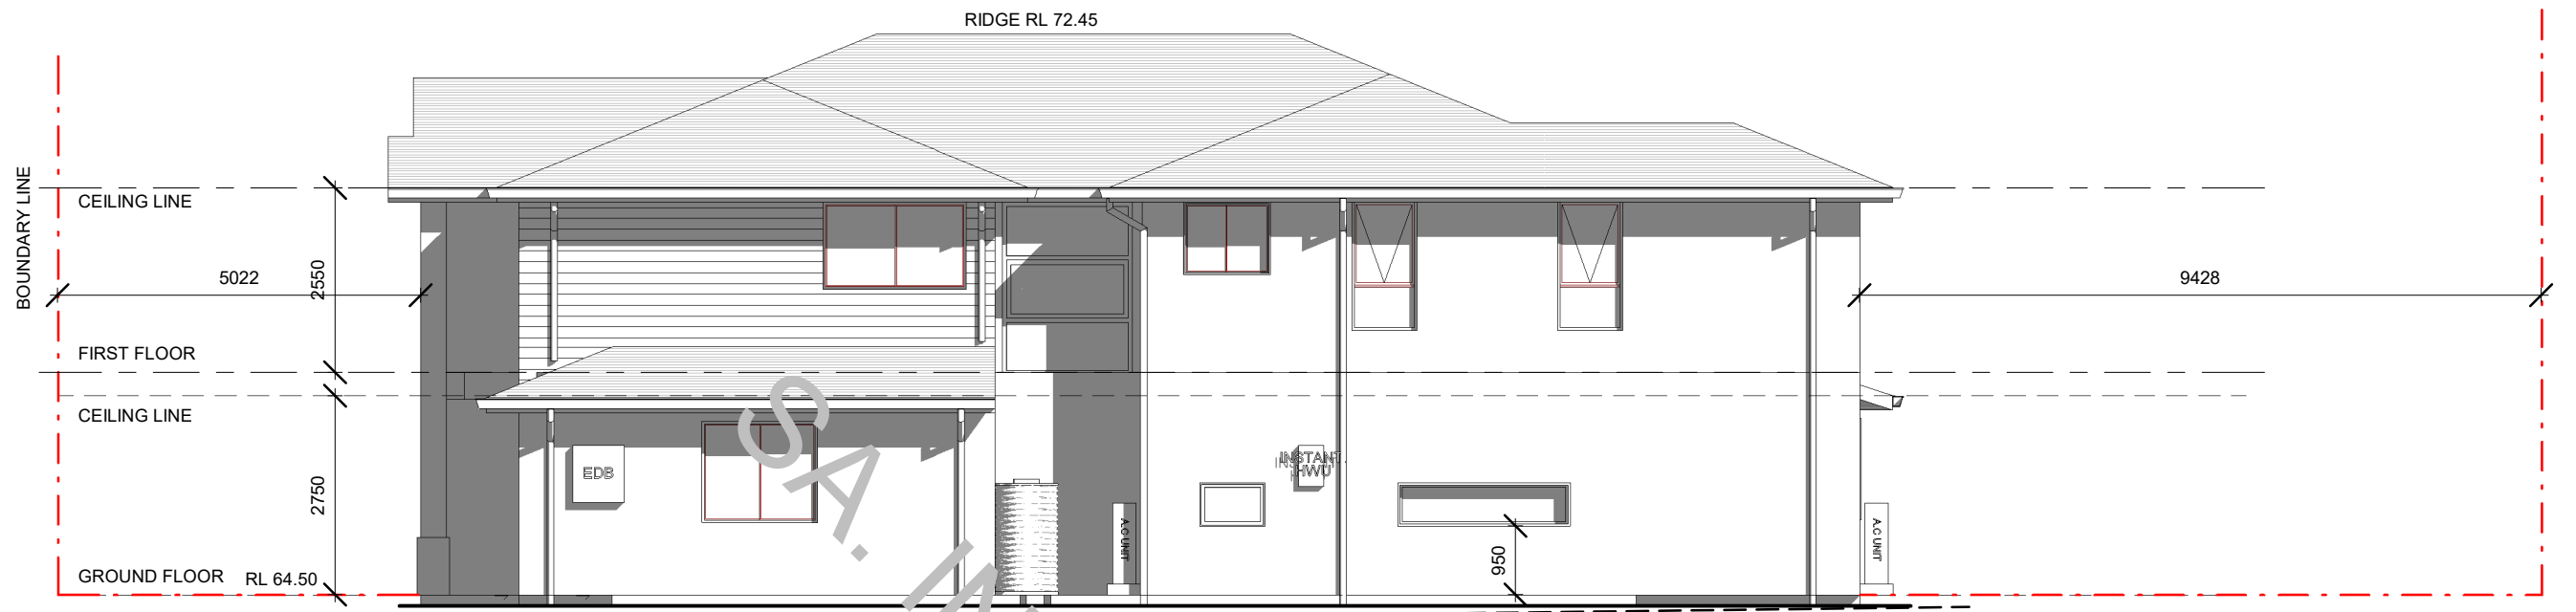

NORTH ELEVATION

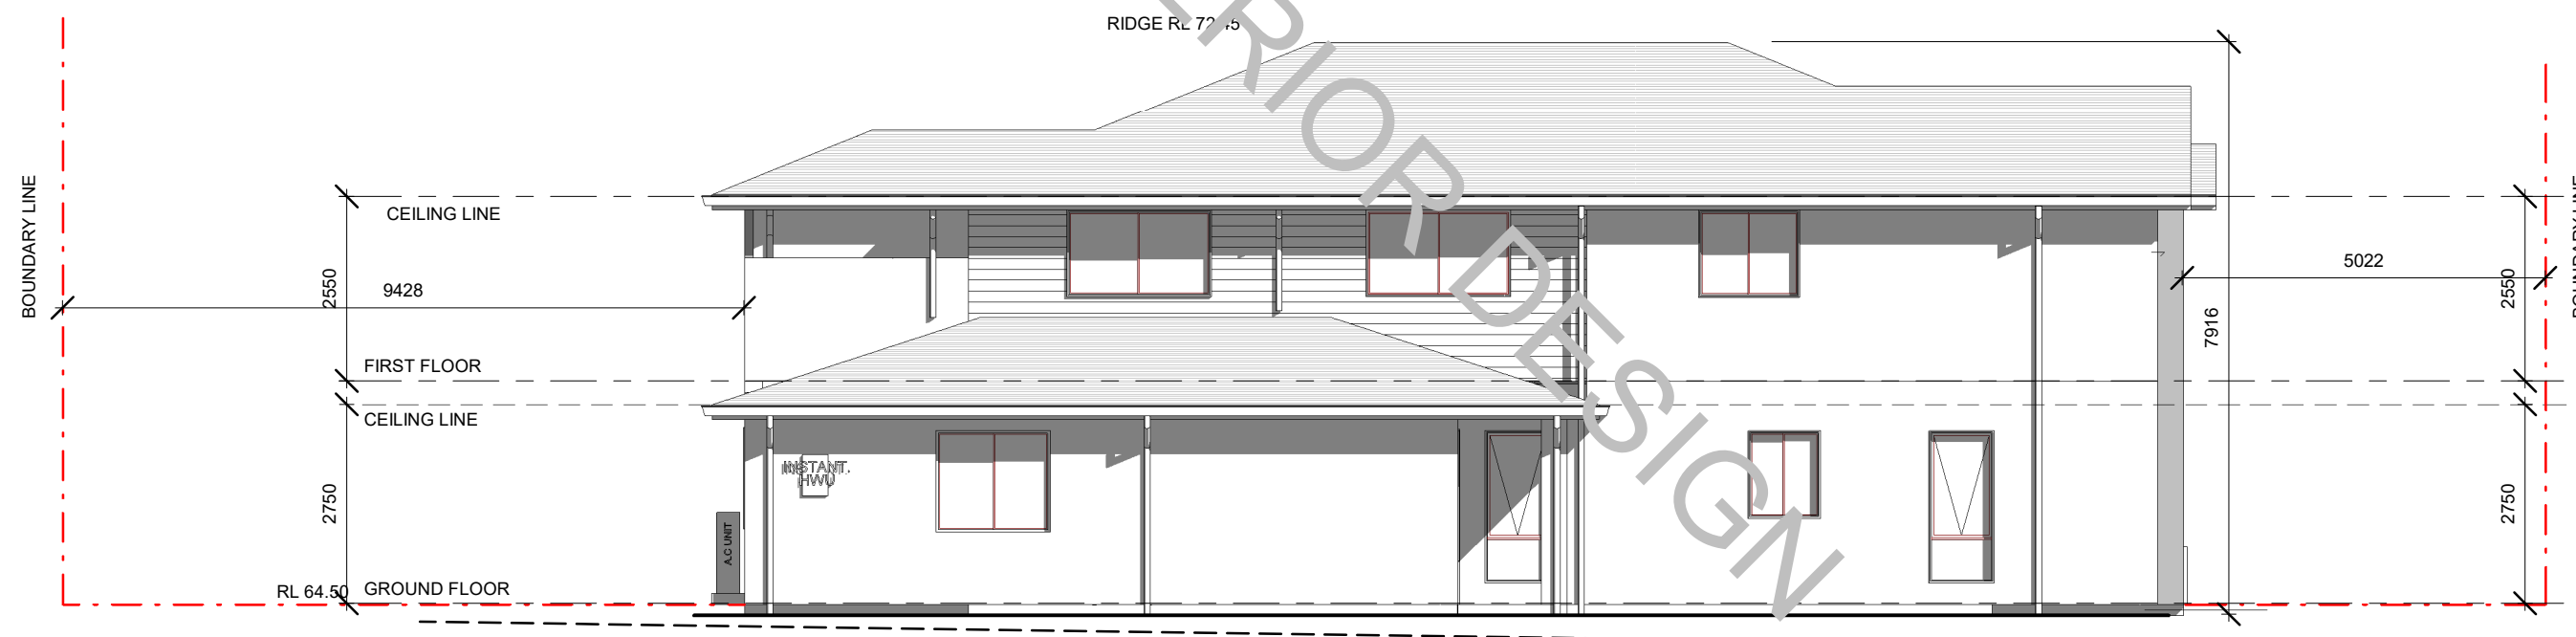

SOUTH ELEVATION



REVISIONS

No.	Date	Description	By



'ALL DIMENSIONS, LEVELS AND DRAWINGS SHALL BE CHECKED AND VERIFIED ON SITE BEFORE FABRICATION AND START OF WORK'

CLIENT

ADDRESS

JOB: RESIDENCE


TITLE: CC

DWG 1936

SCALE: 1 : 100

DATE: 11/07/20
BY: BL

SHEET: 6
REV.

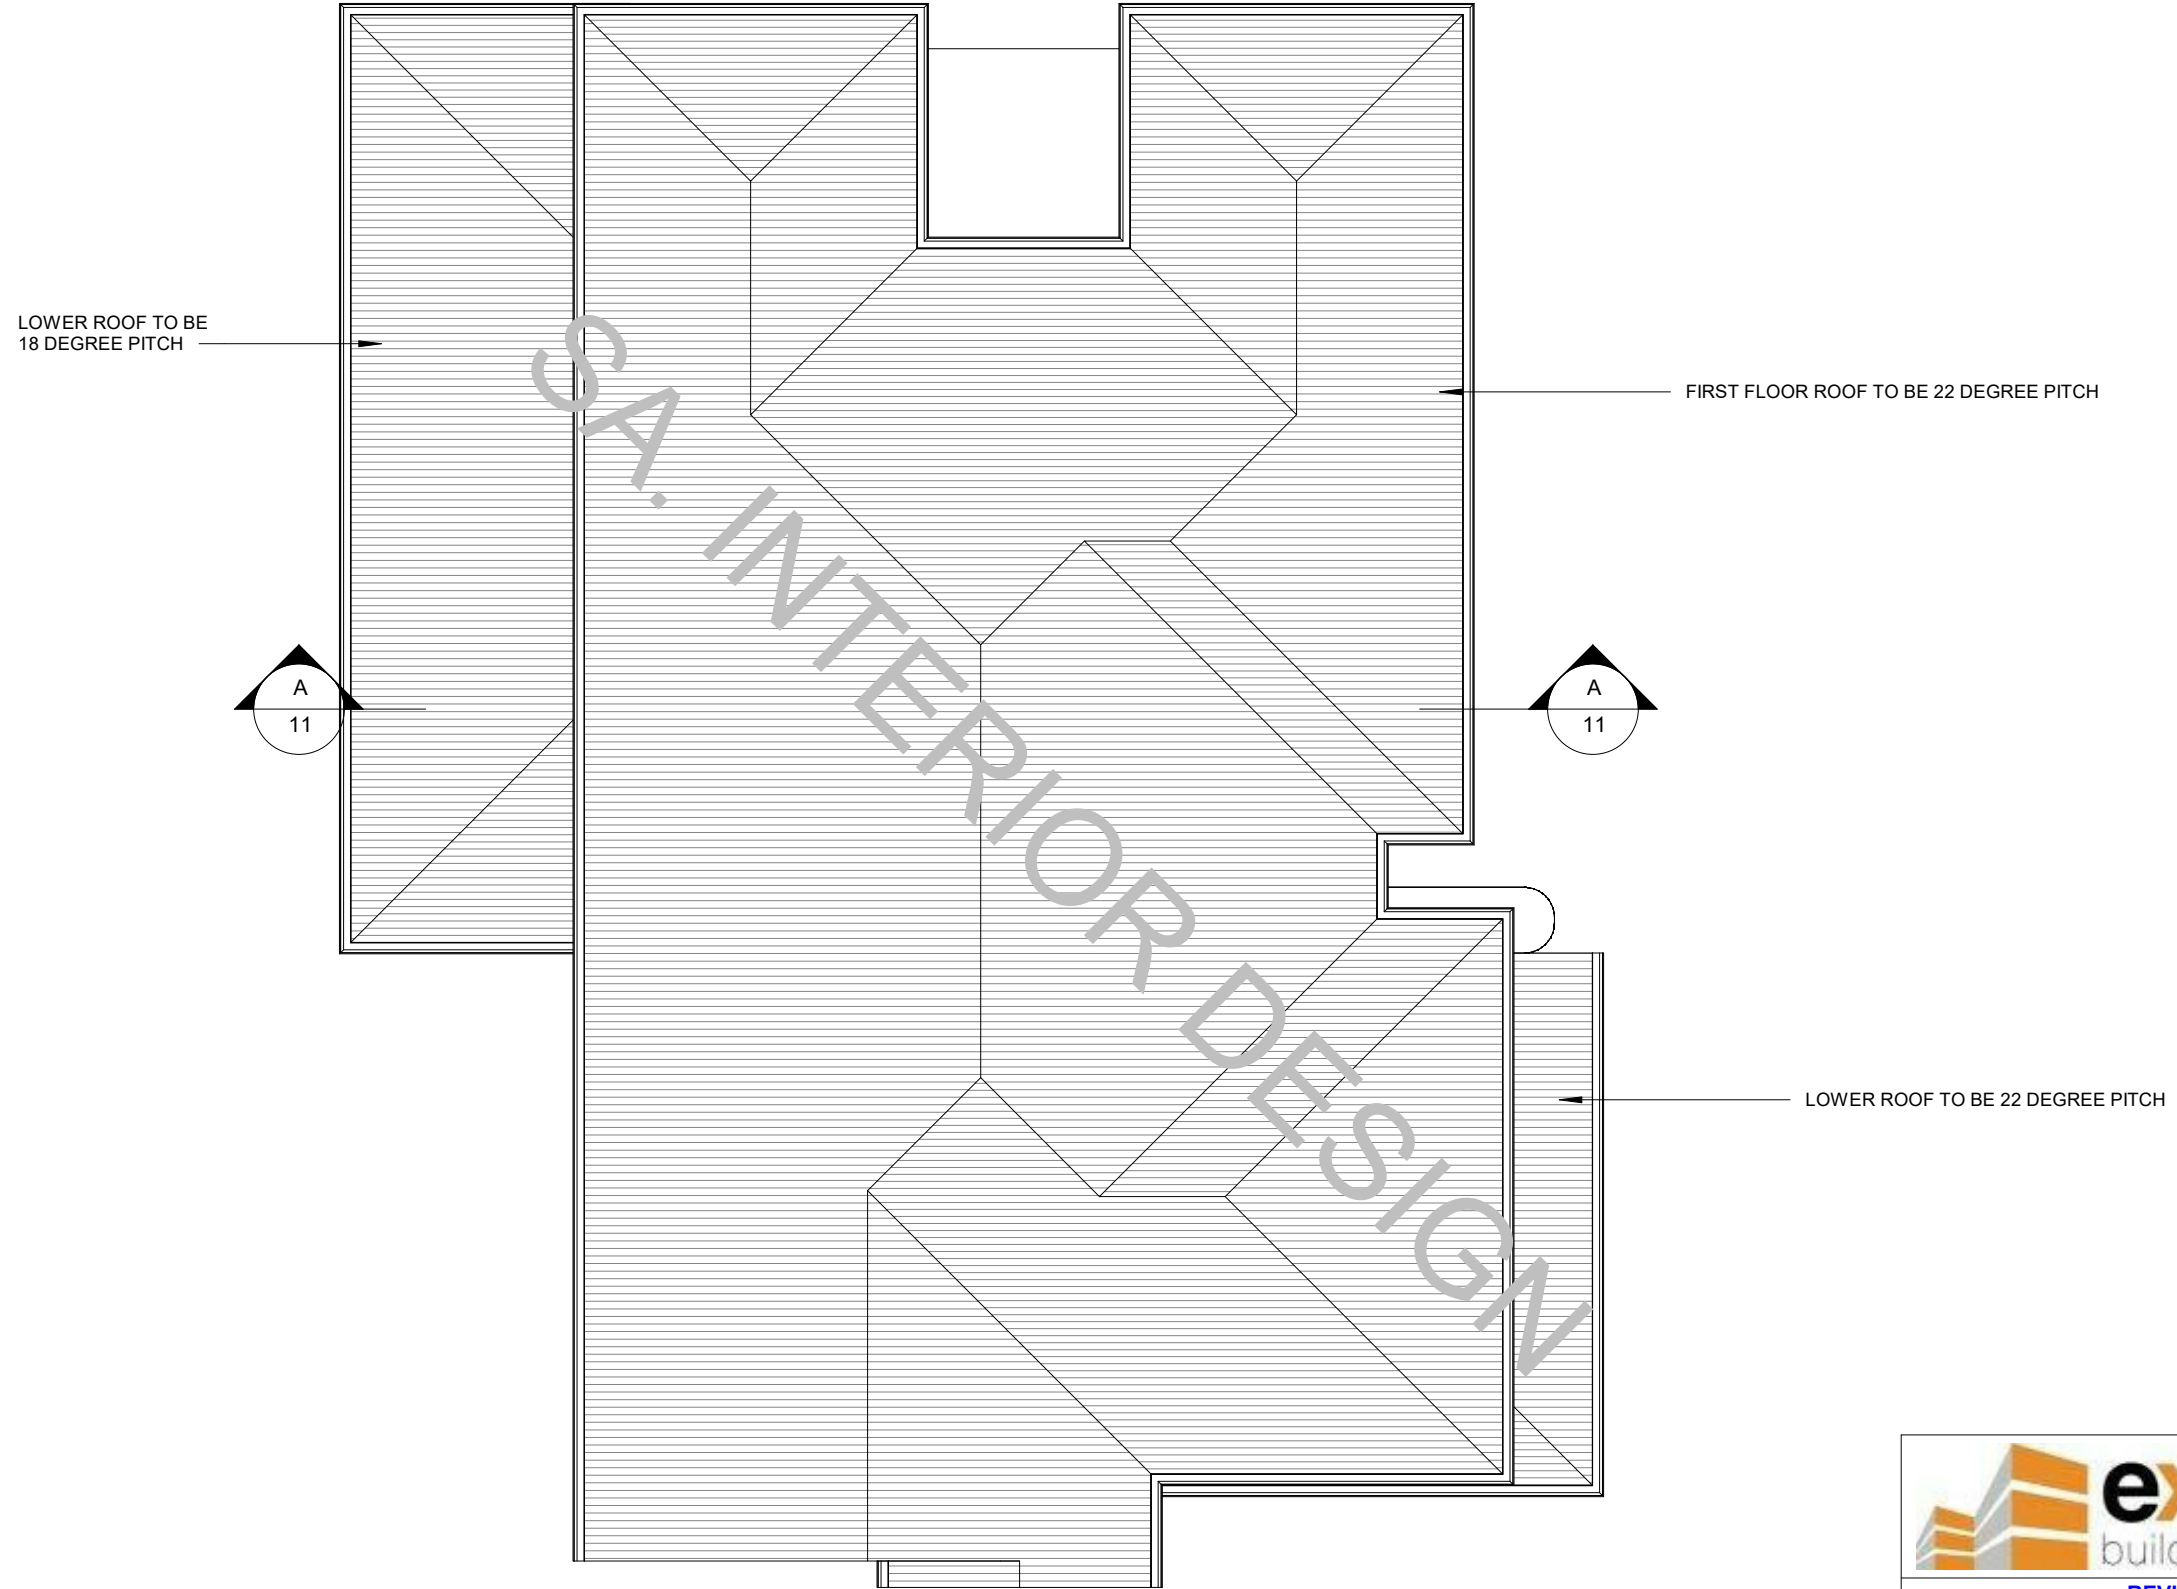

ROOF PLAN 1:100



REVISIONS			
No.	Date	Description	By

TJK DESIGN
RESIDENTIAL - COMMERCIAL - INDUSTRIAL
E: tim@tjkdesign.com.au 0400 035 512
www.tjkdesign.com.au

'ALL DIMENSIONS, LEVELS AND DRAWINGS SHALL BE CHECKED AND VERIFIED ON SITE BEFORE FABRICATION AND START OF WORK'	CLIENT	JOB: RESIDENCE	TITLE: CC	DATE: 11/07/20	SHEET: 7
	ADDRESS		DWG 1936	SCALE: 1 : 100	BY: BL