

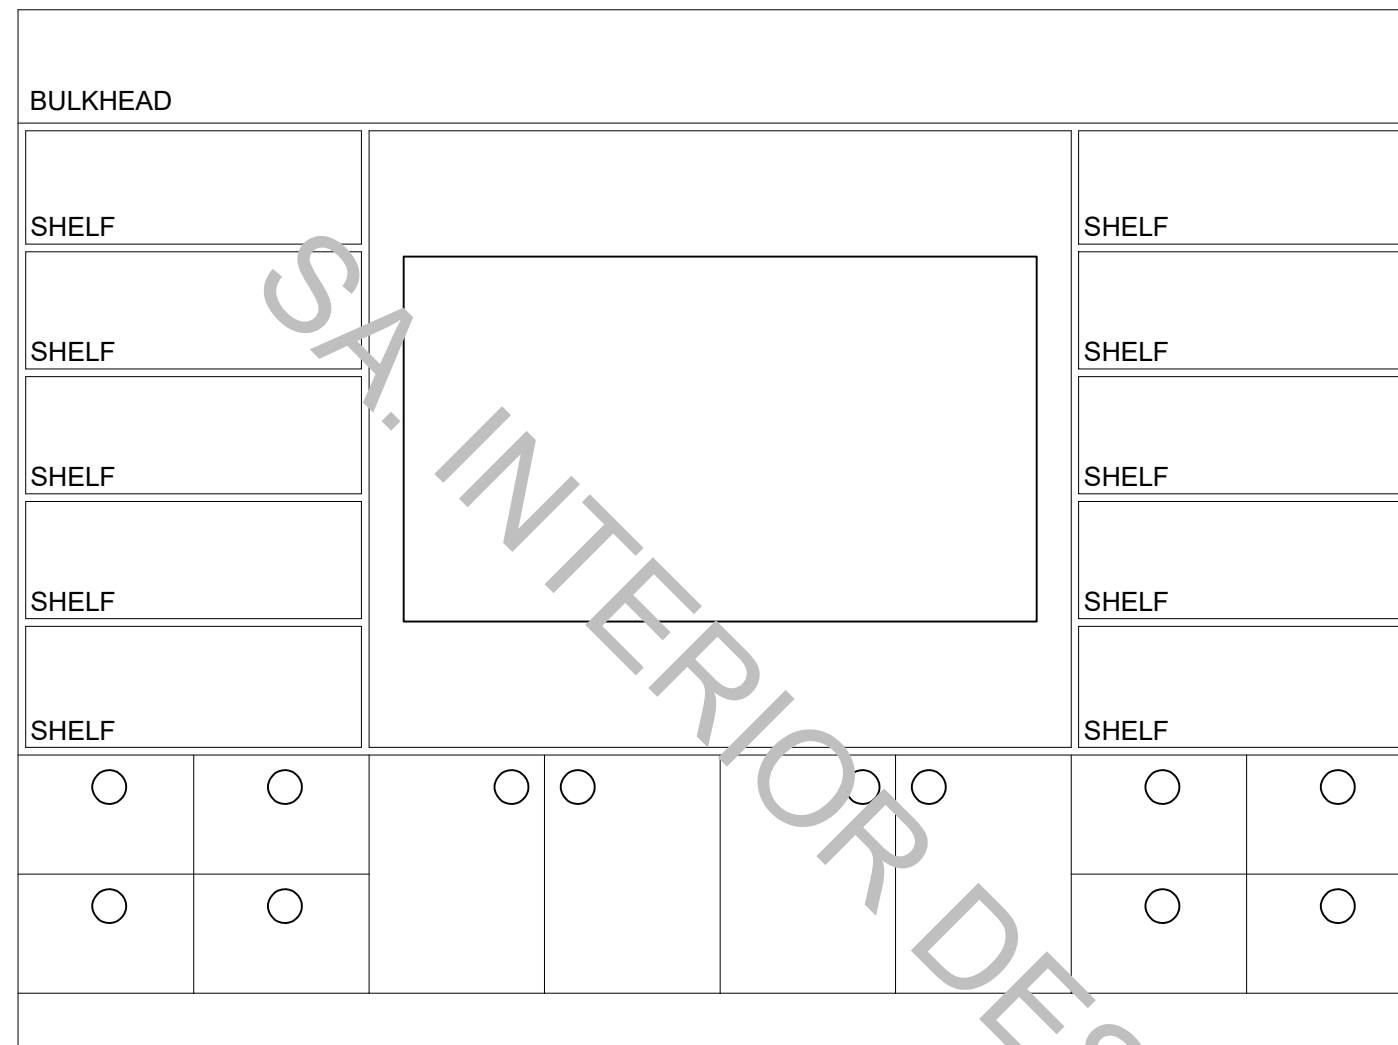
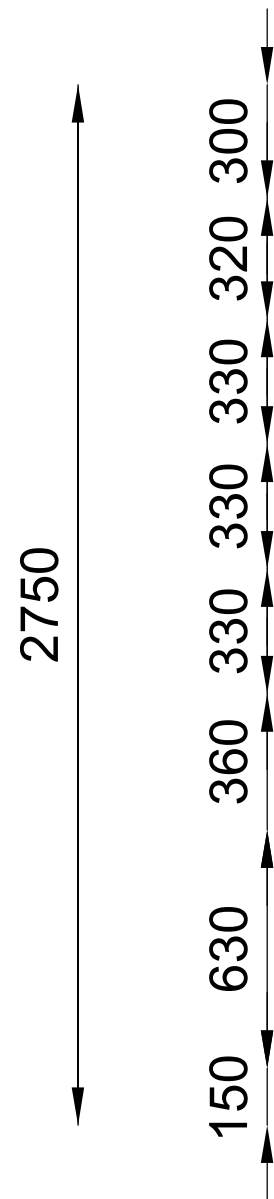


NOTE: DIMENSIONS ARE INDICATIVE ONLY. SIZES MAY VARY SLIGHTLY ONCE SITE MEASURE HAS BEEN COMPLETED. FITTINGS ARE REPRESENTATIVE ONLY

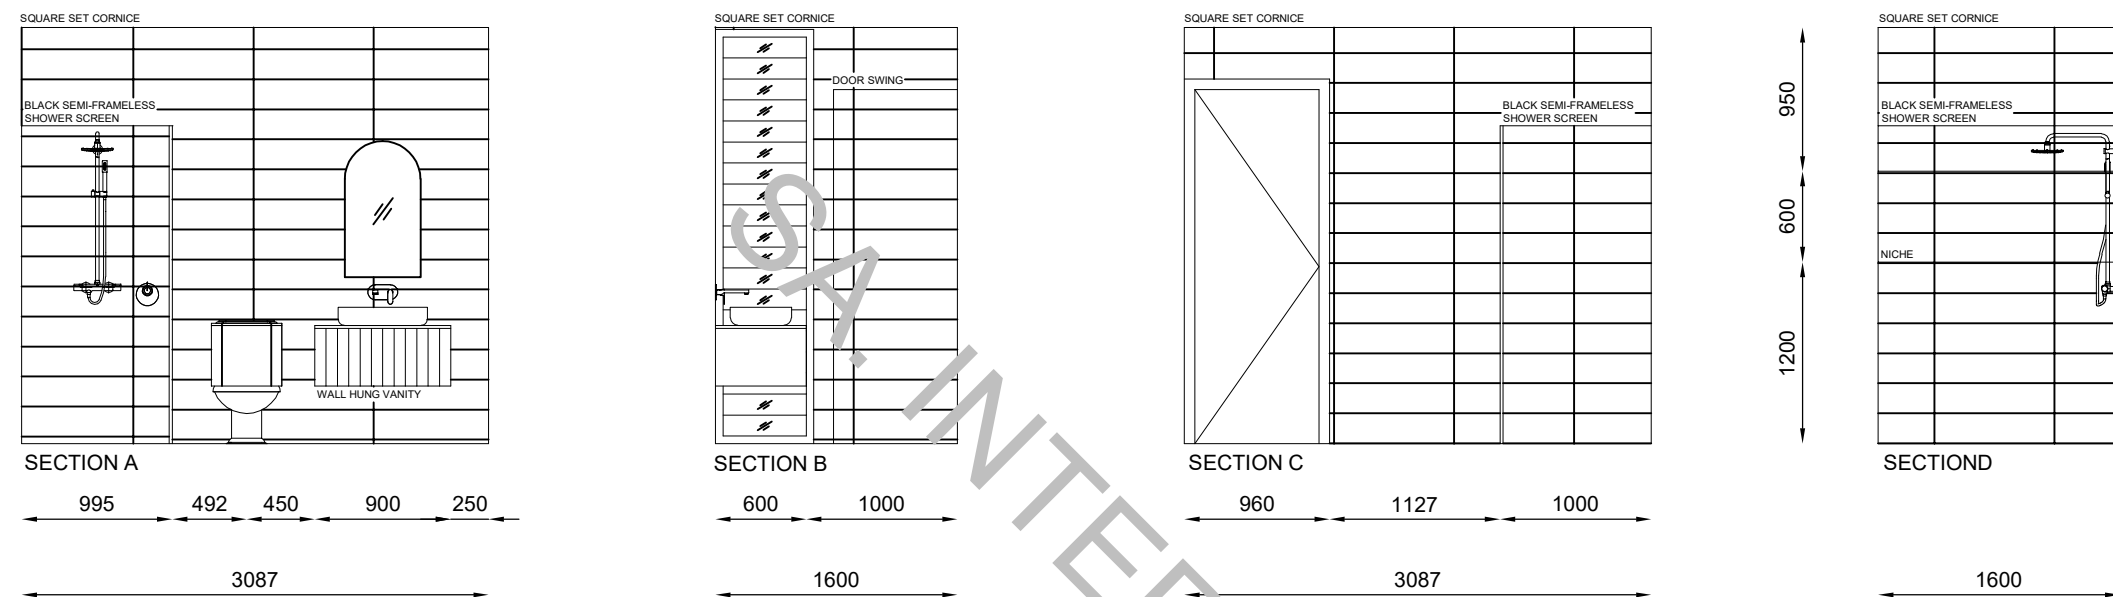


GROUND FLOOR GUEST ENSUITE ELEVATIONS

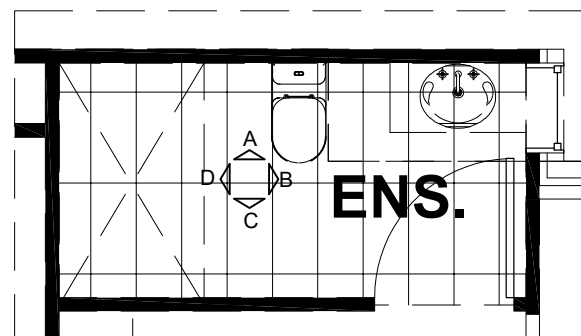


GROUND FLOOR GUEST ENSUITE PLAN
SCALE: 1: 100

NOTE: DIMENSIONS ARE INDICATIVE ONLY. SIZES MAY VARY SLIGHTLY ONCE SITE MEASURE HAS BEEN COMPLETED. FITTINGS ARE REPRESENTATIVE ONLY


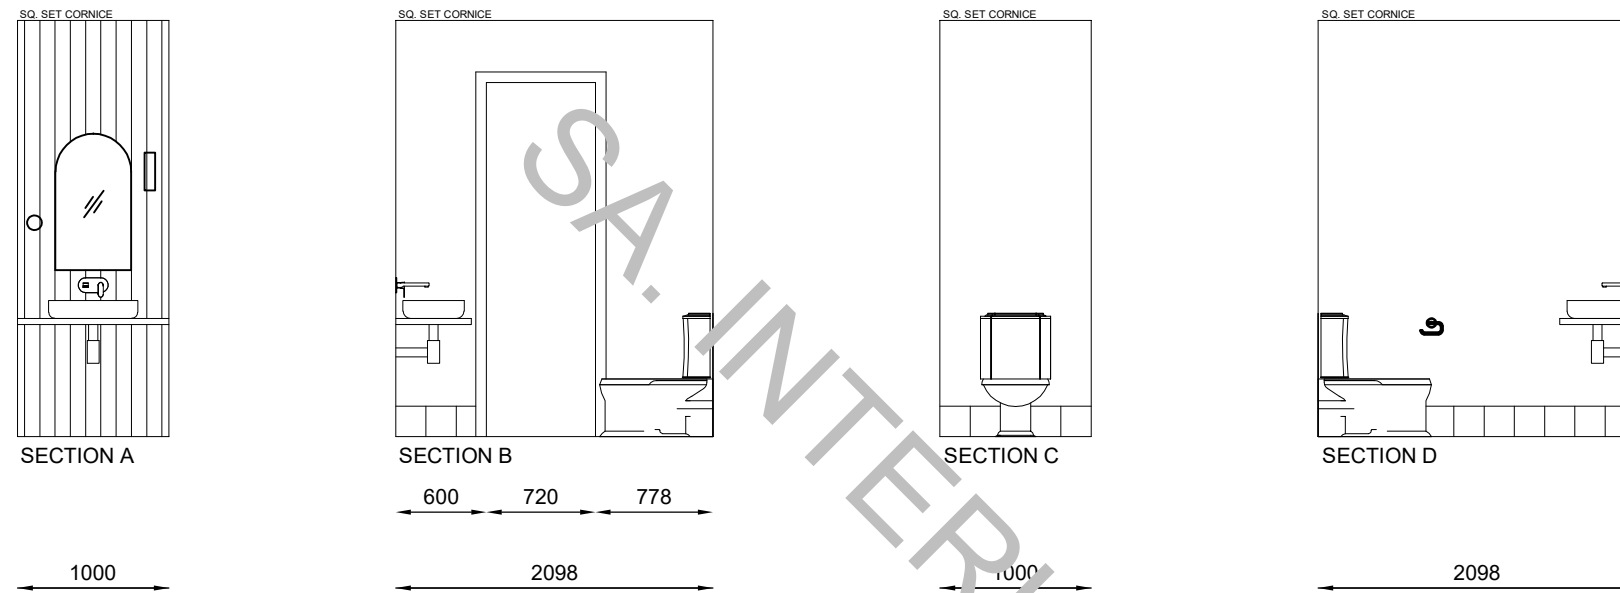


GROUND FLOOR WC ELEVATIONS

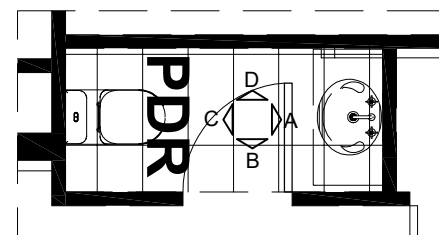


GROUND FLOOR WC PLAN
SCALE: 1: 100

NOTE: DIMENSIONS ARE INDICATIVE ONLY. SIZES MAY VARY SLIGHTLY ONCE SITE MEASURE HAS BEEN COMPLETED. FITTINGS ARE REPRESENTATIVE ONLY

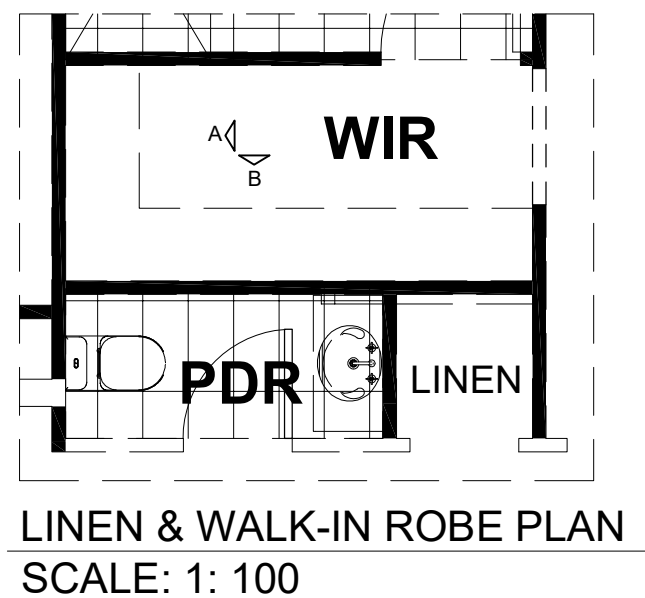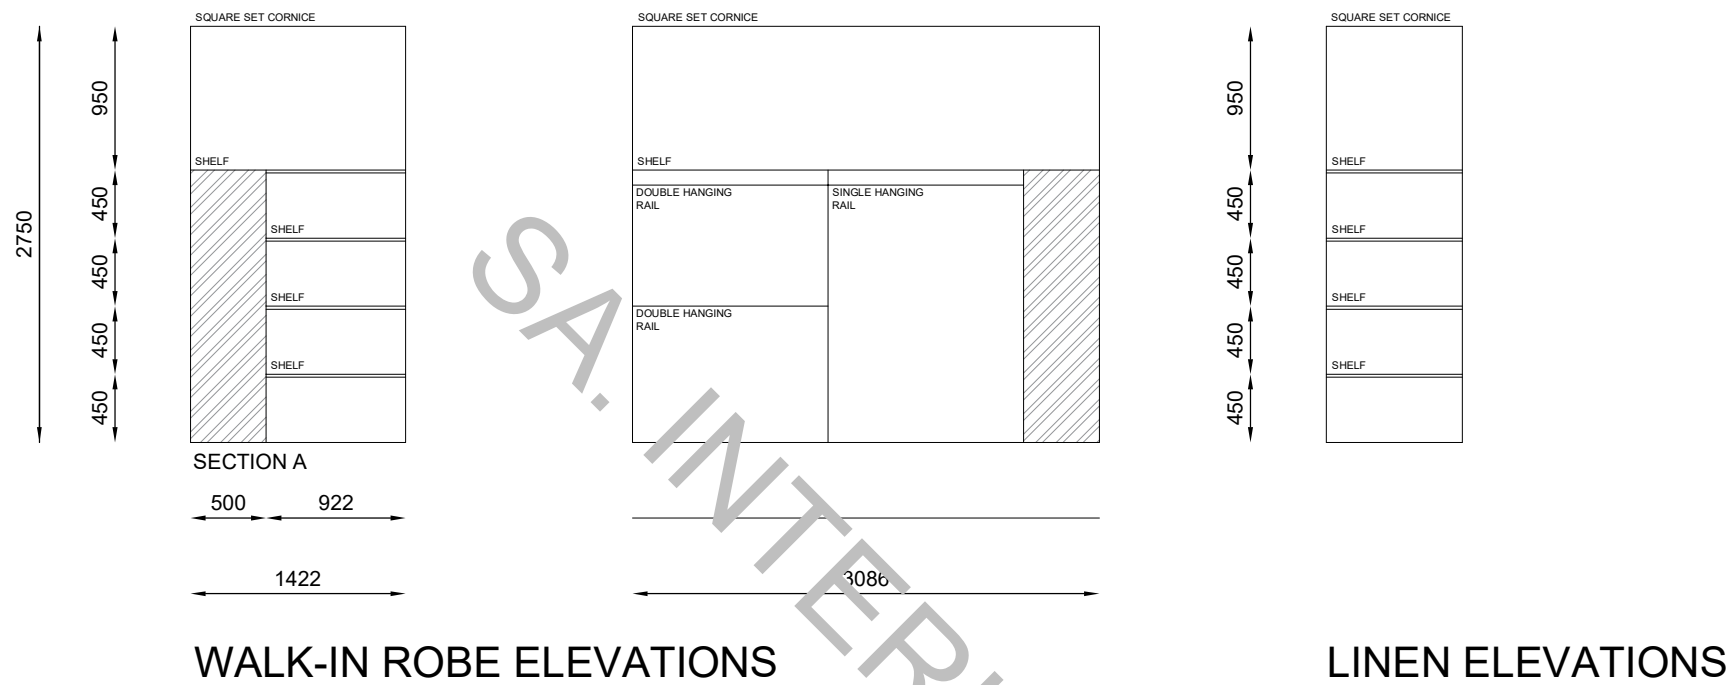

NOTE: DIMENSIONS ARE INDICATIVE ONLY. SIZES MAY VARY SLIGHTLY ONCE SITE MEASURE HAS BEEN COMPLETED. FITTINGS ARE REPRESENTATIVE ONLY

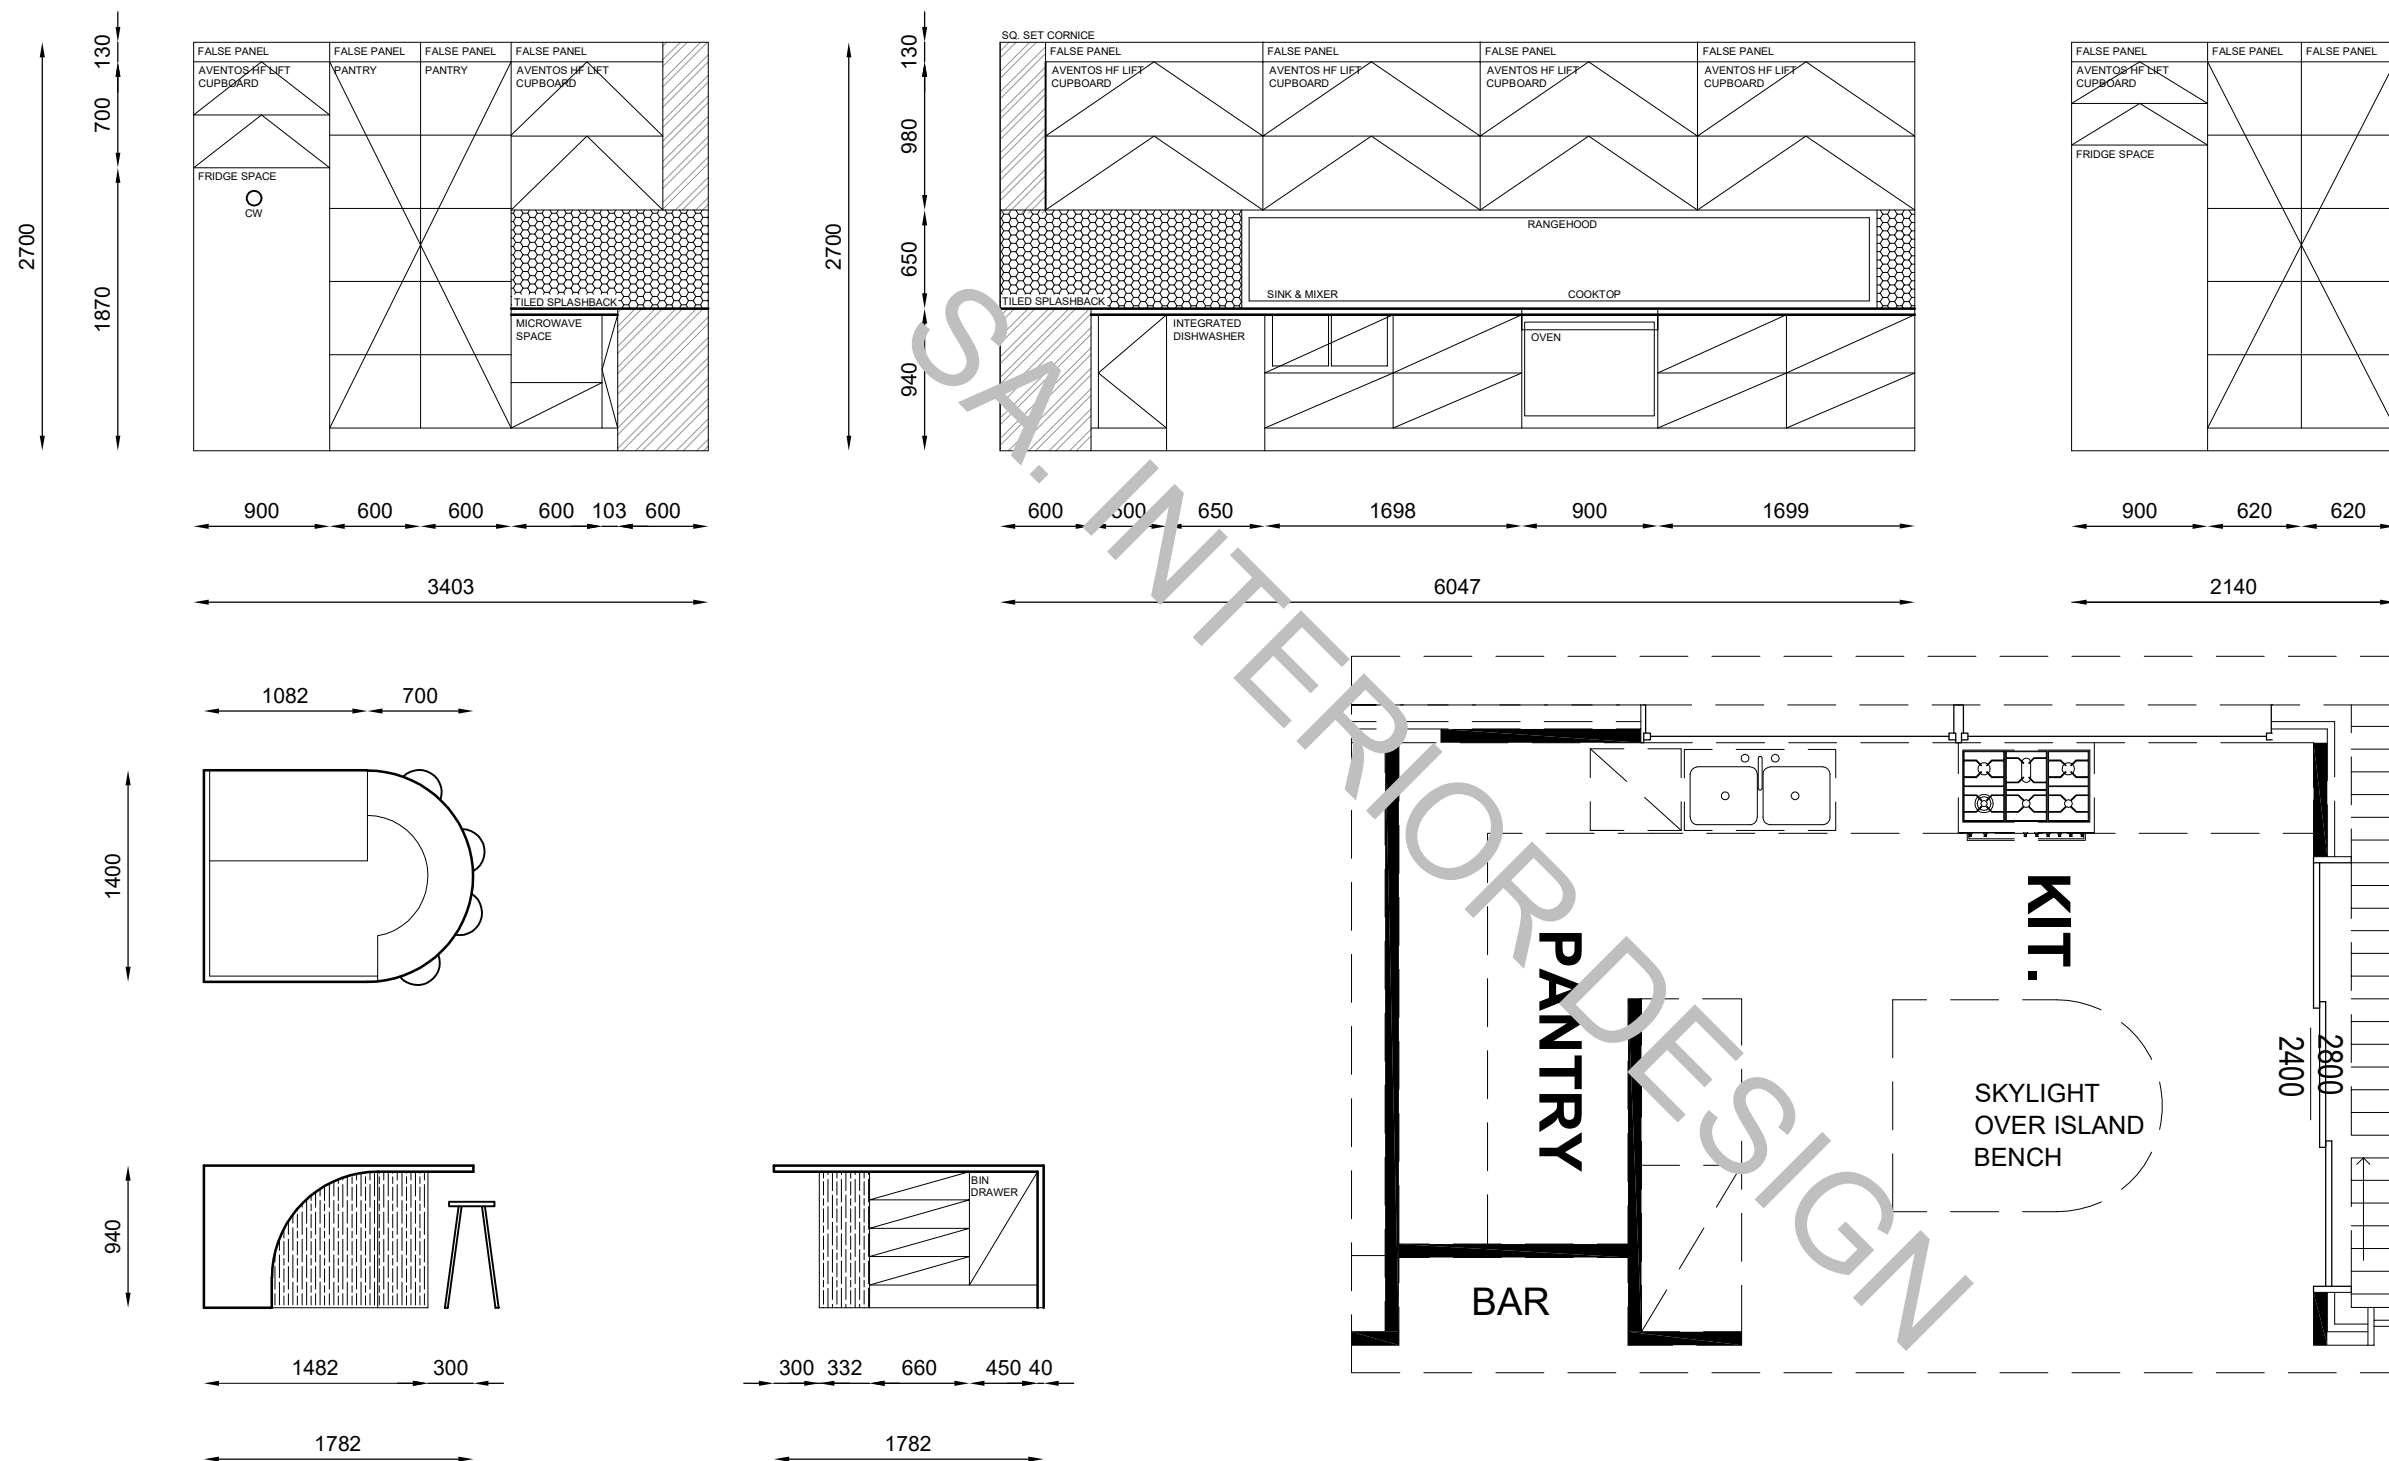


NOTE: DIMENSIONS ARE INDICATIVE ONLY. SIZES MAY VARY SLIGHTLY ONCE SITE MEASURE HAS BEEN COMPLETED. FITTINGS ARE REPRESENTATIVE ONLY




Client:	Dwg Title: KITCHEN & PANTRY ELEVATIONS	
	Project: DOUBLE STOREY	
Site Address:	Issue: A	Council: LAKE MACQUARIE COUNCIL
	Date: 31-01-2020	
These plans are subject to the laws governing copyright and are the exclusive property of EXECUTIVE BUILDING GROUP PTY LTD. No unauthorised copying in part or full without written consent is permitted. ©		

Sheet: A3	Scale: 1:50		
Sheet No: 1 / 8			
B	23.06.20	REVISED	
A	7.02.20	KITCHEN & PANTRY DETAILS	
Revision	Date	Description	
Job No: 622 - 2020			

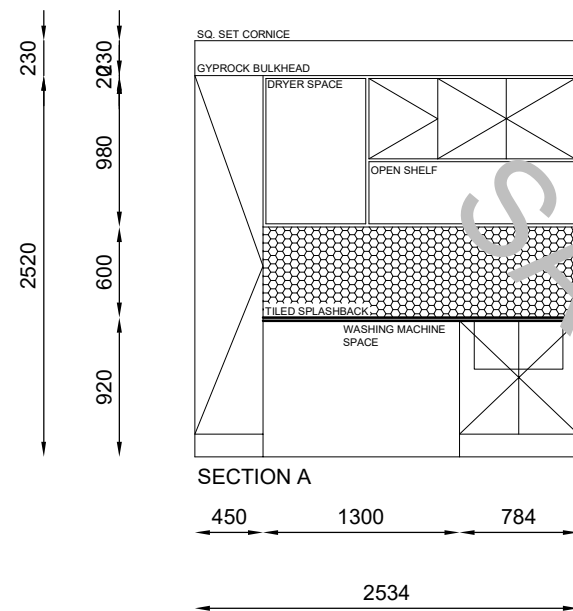


LAUNDRY ELEVATIONS

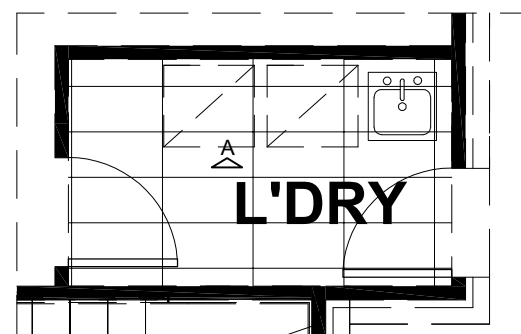


LAUNDRY PLAN
SCALE: 1: 100

NOTE: DIMENSIONS ARE INDICATIVE ONLY. SIZES MAY VARY SLIGHTLY ONCE SITE MEASURE HAS BEEN COMPLETED. FITTINGS ARE REPRESENTATIVE ONLY

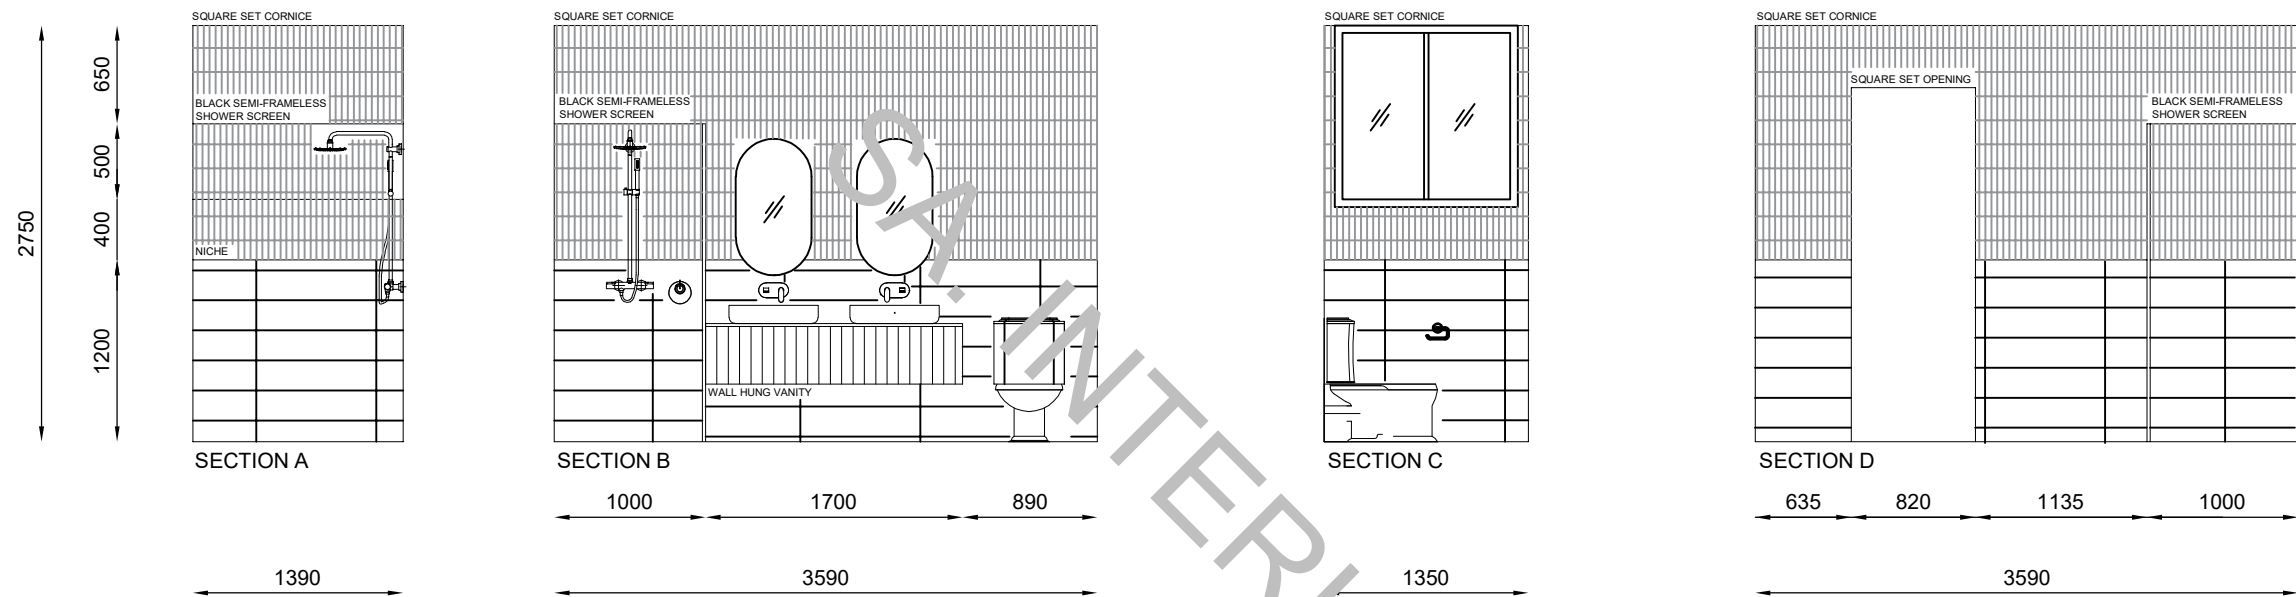


ENSUITE ELEVATIONS

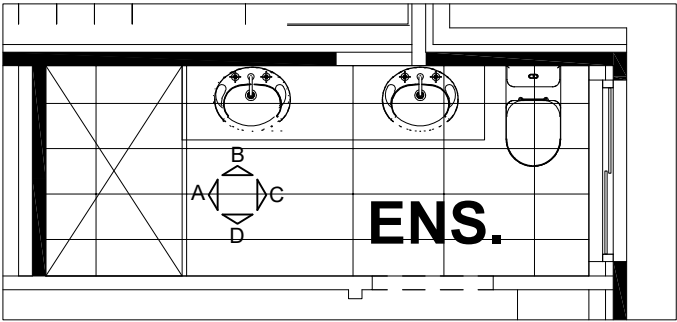


MASTER ENSUITE PLAN
SCALE: 1: 100

NOTE: DIMENSIONS ARE INDICATIVE ONLY. SIZES MAY VARY SLIGHTLY ONCE SITE MEASURE HAS BEEN COMPLETED. FITTINGS ARE REPRESENTATIVE ONLY

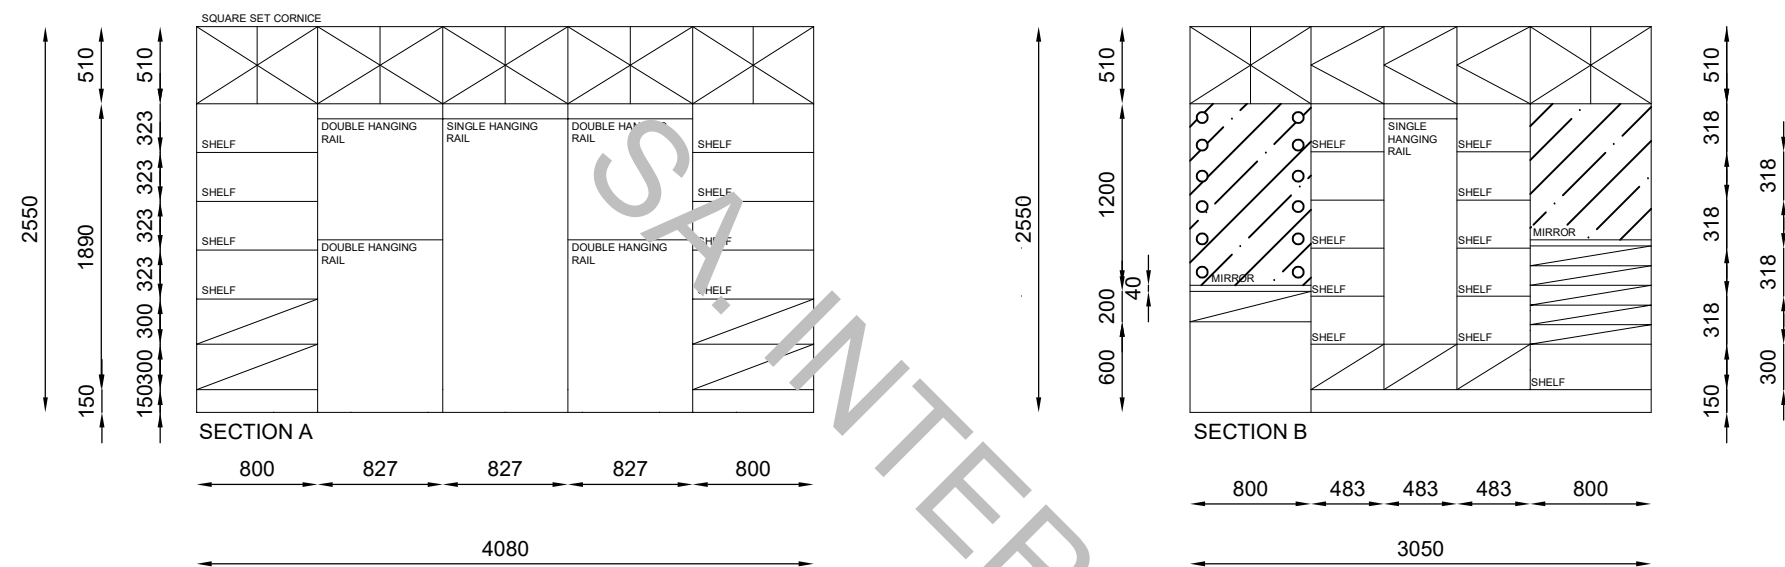

MASTER WIR ELEVATIONS

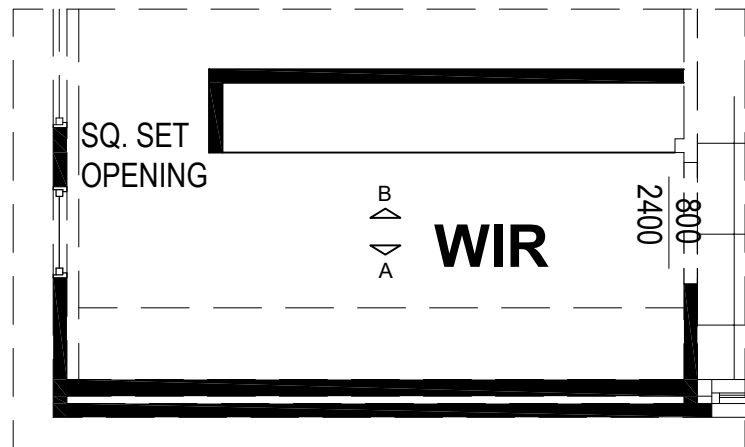

MASTER WALK-IN ROBE PLAN
SCALE: 1: 100

NOTE: DIMENSIONS ARE INDICATIVE ONLY. SIZES MAY VARY SLIGHTLY ONCE SITE MEASURE HAS BEEN COMPLETED. FITTINGS ARE REPRESENTATIVE ONLY




ABN: 52 166 667 241 | www.execbg.com.au |

Client:			
Site Address:			
<i>These plans are subject to the laws governing copyright and are the exclusive property of EXECUTIVE BUILDING GROUP PTY LTD.</i> <i>No unauthorised copying in part or full without written consent is permitted.</i>			

Issue: A	Council: LAKE MACQUARIE COUNCIL	Sheet: A3	Scale: 1:50
Date: 31-01-2020		Sheet No: 6 / 8	

Job No: 622 - 2020		B	19.05.20	REVISED
Revision	Date	A	7.02.20	MAIN BED WIR DETAILS

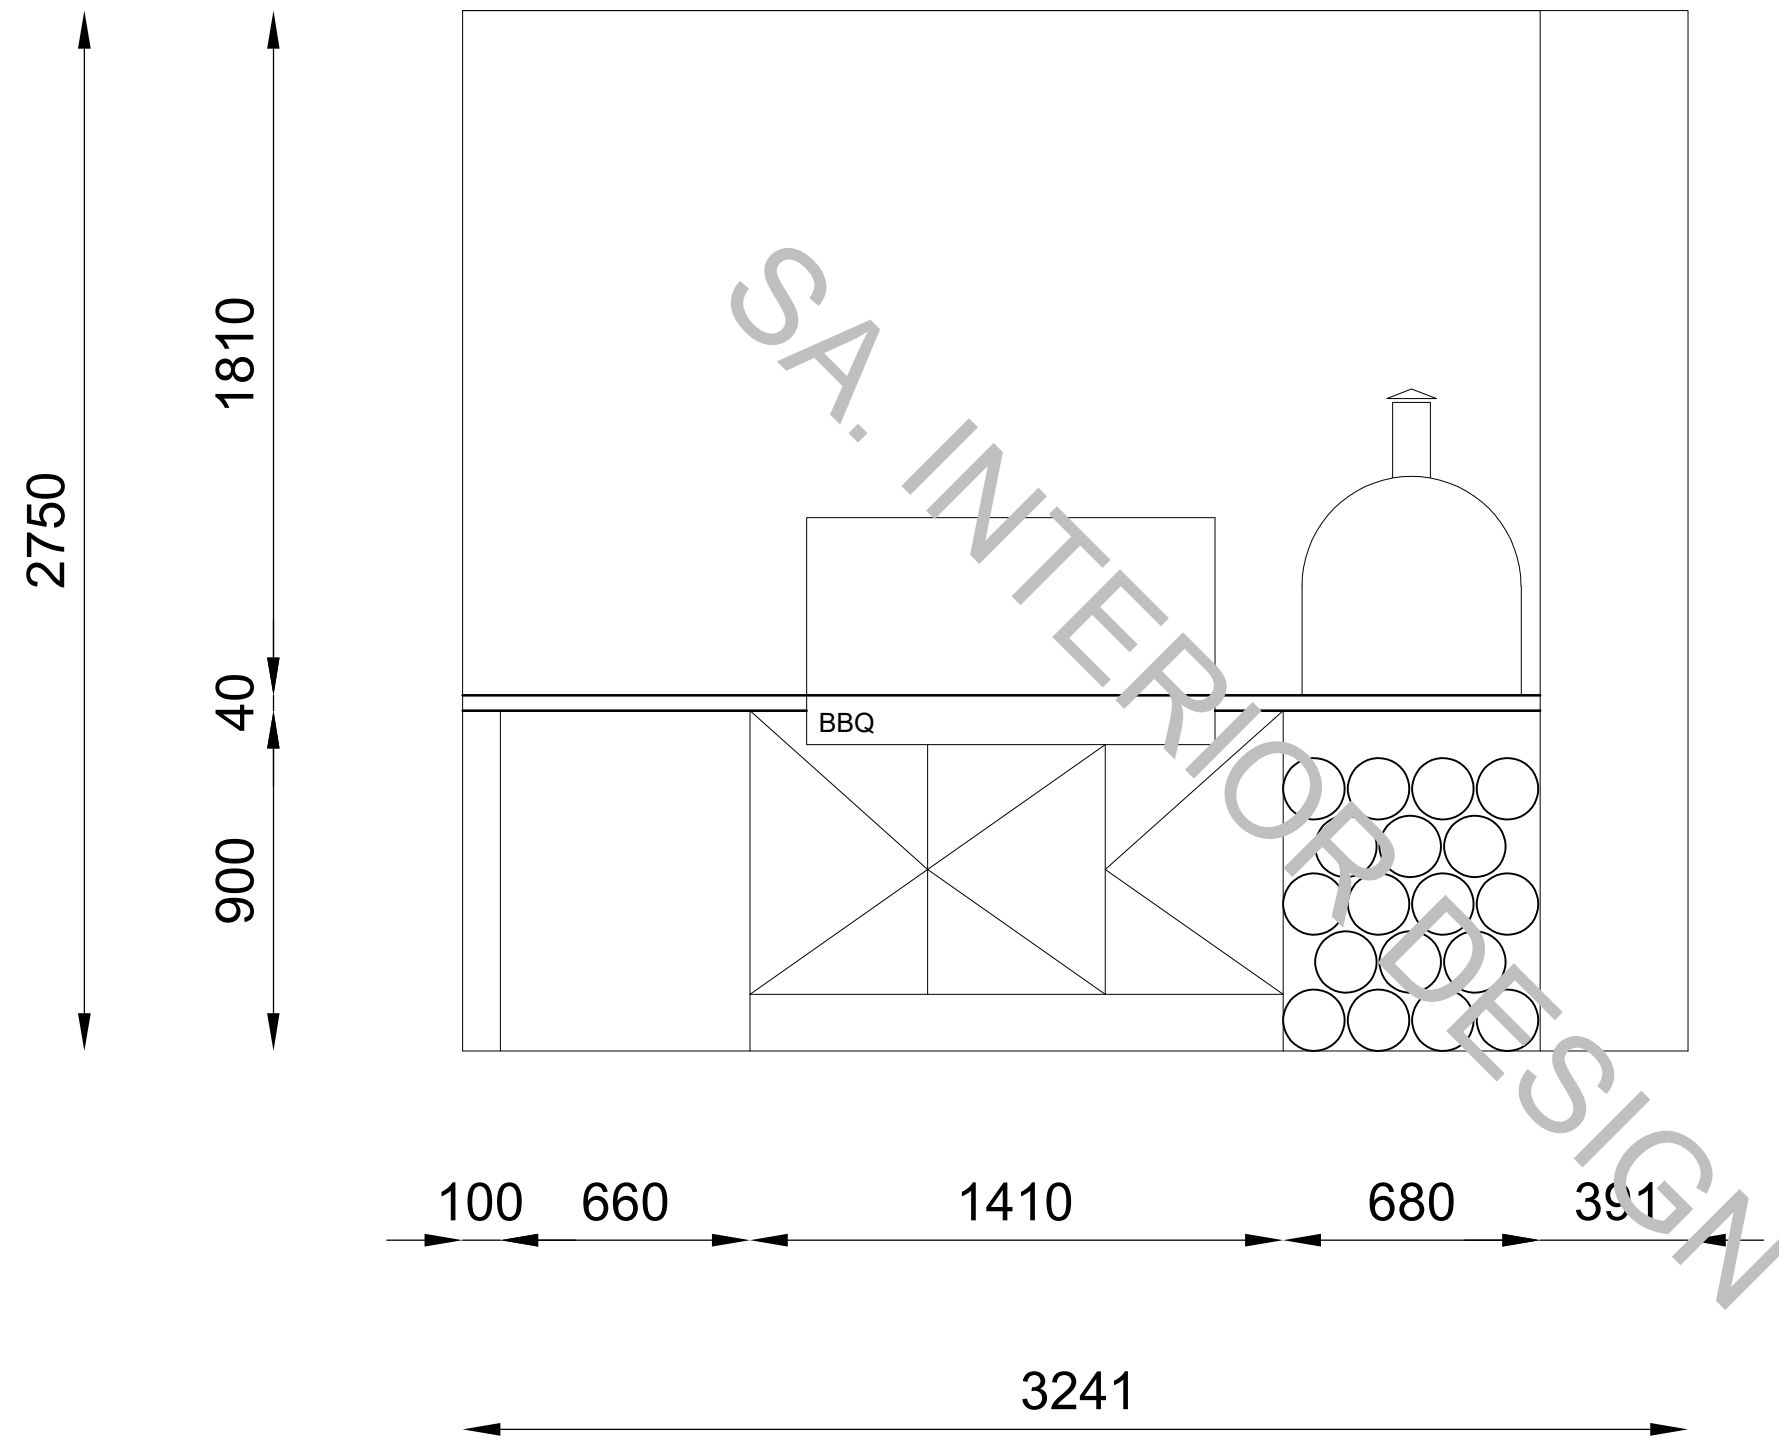

NOTE: DIMENSIONS ARE INDICATIVE ONLY. SIZES MAY VARY SLIGHTLY ONCE SITE MEASURE HAS BEEN COMPLETED. FITTINGS ARE REPRESENTATIVE ONLY