

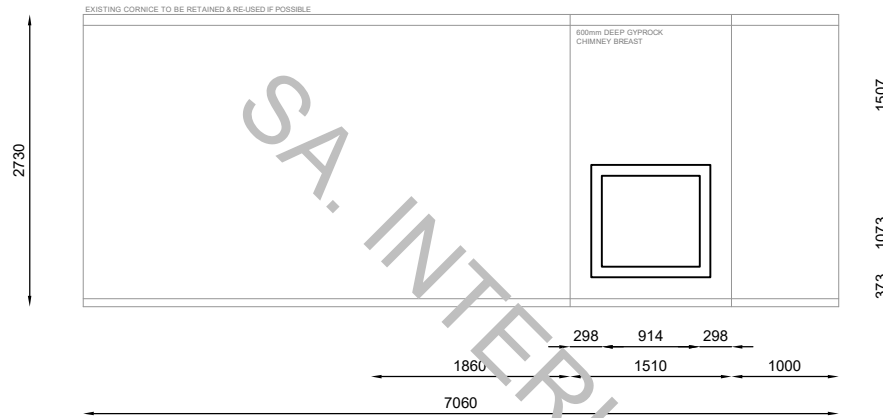
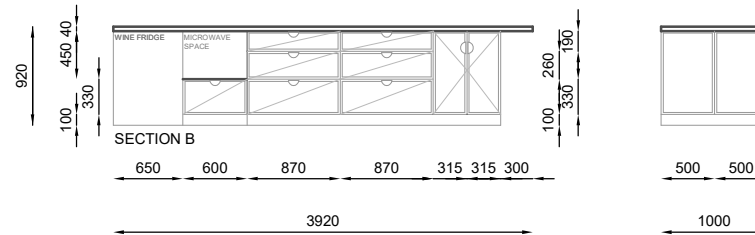
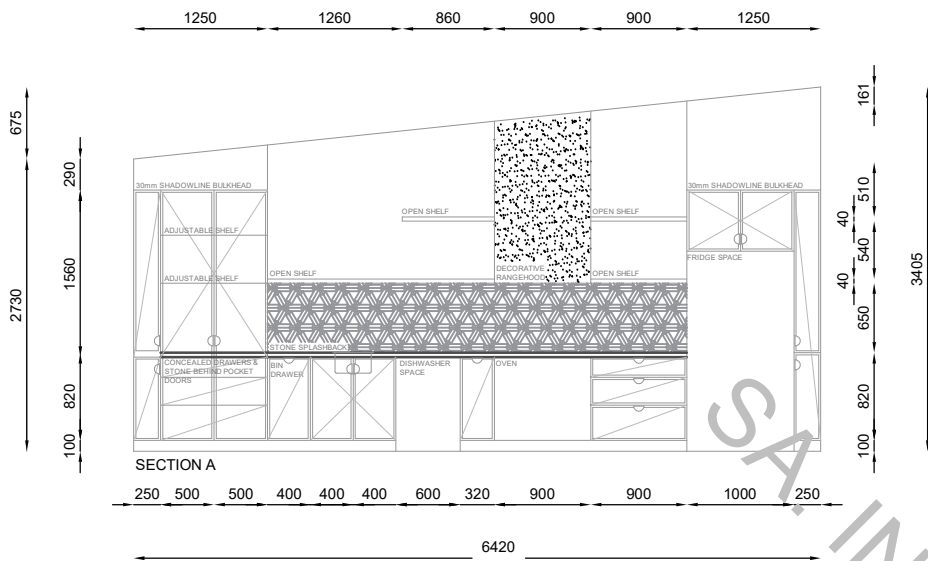


NOTE: DIMENSIONS ARE INDICATIVE ONLY. SIZES MAY VARY SLIGHTLY ONCE SITE MEASURE HAS BEEN COMPLETED. FITTINGS ARE REPRESENTATIVE ONLY

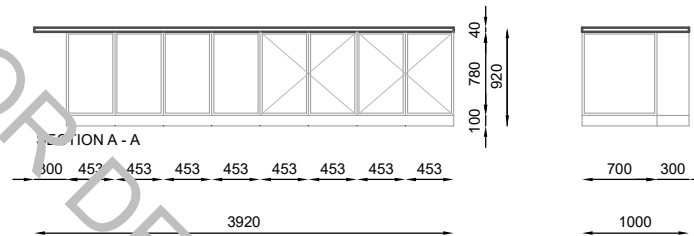


KITCHEN ELEVATIONS

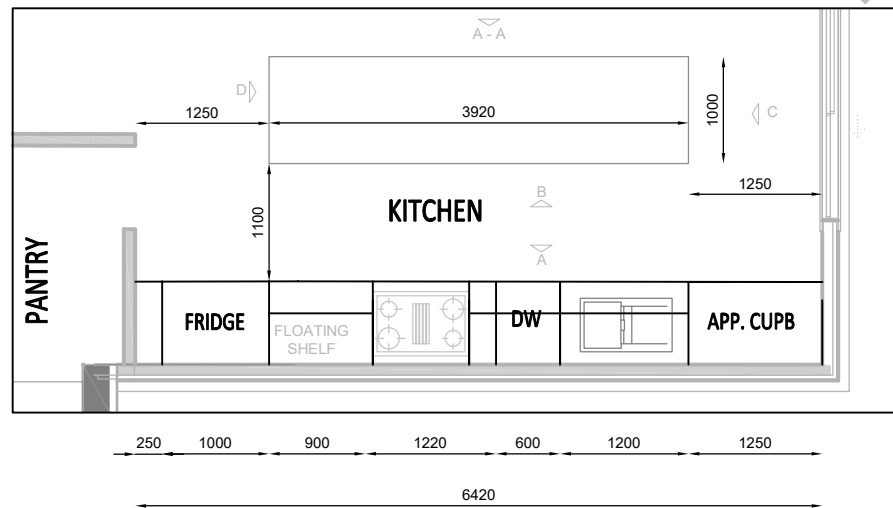


KITCHEN PLAN
SCALE: 1: 100

NOTE: DIMENSIONS ARE INDICATIVE ONLY. SIZES MAY VARY SLIGHTLY ONCE SITE MEASURE HAS BEEN COMPLETED. FITTINGS ARE REPRESENTATIVE ONLY

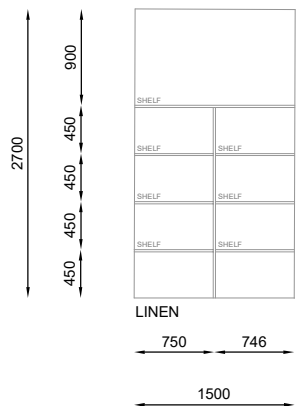

SHELVING ELEVATIONS

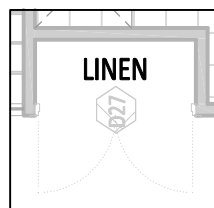

LINEN PLAN
SCALE: 1: 100


SA. INTERIOR DESIGN

NOTE: DIMENSIONS ARE INDICATIVE ONLY. SIZES MAY VARY SLIGHTLY ONCE SITE MEASURE HAS BEEN COMPLETED. FITTINGS ARE REPRESENTATIVE ONLY




ABN: 52 166 667 241 | www.execbg.com.au |

Client:	Dwg Title: KITCHEN ELEVATIONS	Sheet: A3	Scale: 1:50			
Site Address:	Project: RENOVATION / EXTENSION	Sheet No: 6/11				
These plans are subject to the laws governing copyright and are the exclusive property of EXECUTIVE BUILDING GROUP PTY LTD. No unauthorised copying in part or full without written consent is permitted. ©	Issue: A	Council: PARRAMATTA COUNCIL	Job No: 727 - 2021	B	26.10.21	LINEN ONLY
	Date: 14-05-2021			A	26.05.21	SHELVING DETAILS
				Revision	Date	Description

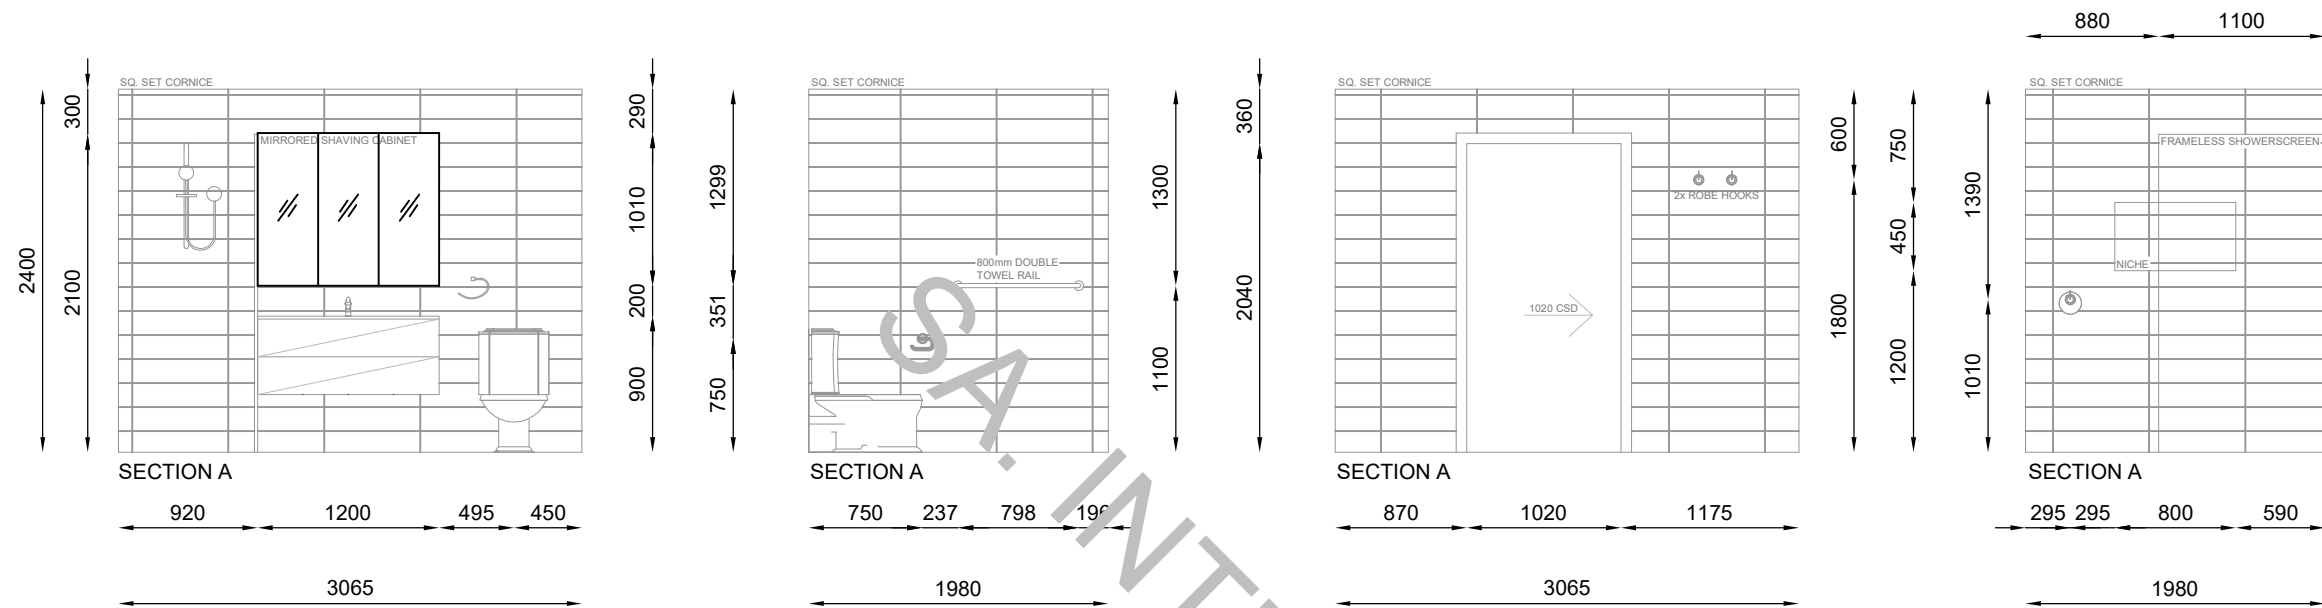


LOWER GROUND BATHROOM ELEVATIONS

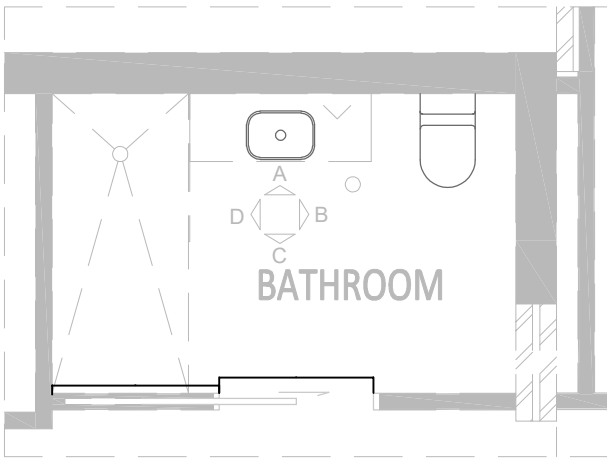

LOWER FLOOR BATHROOM PLAN
SCALE: 1: 100

NOTE: DIMENSIONS ARE INDICATIVE ONLY. SIZES MAY VARY SLIGHTLY ONCE SITE MEASURE HAS BEEN COMPLETED. FITTINGS ARE REPRESENTATIVE ONLY

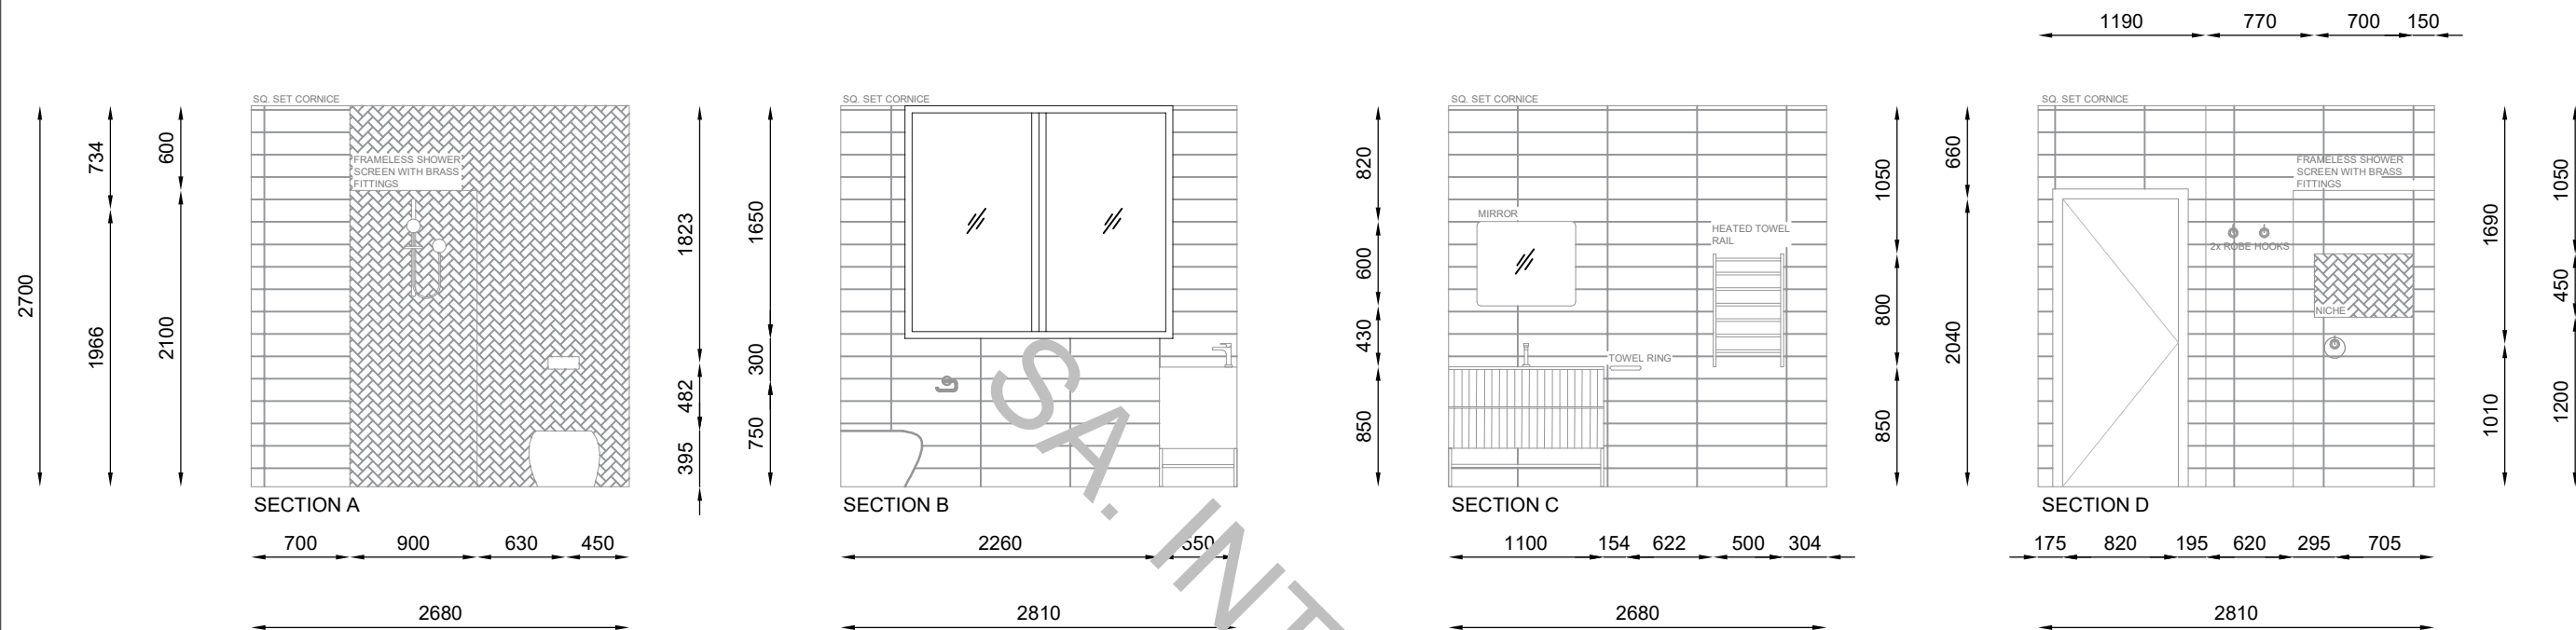

FIRST FLOOR BATHROOM ELEVATIONS



FIRST FLOOR BATHROOM PLAN
SCALE: 1: 100

NOTE: DIMENSIONS ARE INDICATIVE ONLY. SIZES MAY VARY SLIGHTLY ONCE SITE MEASURE HAS BEEN COMPLETED. FITTINGS ARE REPRESENTATIVE ONLY



ABN: 52 166 667 241 | www.execbg.com.au |


Client:

Site Address:

These plans are subject to the laws governing copyright and are the exclusive property of EXECUTIVE BUILDING GROUP PTY LTD. No unauthorised copying in part or full without written consent is permitted.

©

Sheet: A3	Scale: 1:50	F	2.12.21	REVISED
		E	30.11.21	REVISED
Sheet No: 5/13		D	29.11.21	REVISED
		C	26.11.21	REVISED
Job No: 727 - 2021		B	17.06.21	REVISED
		Revision	Date	Description

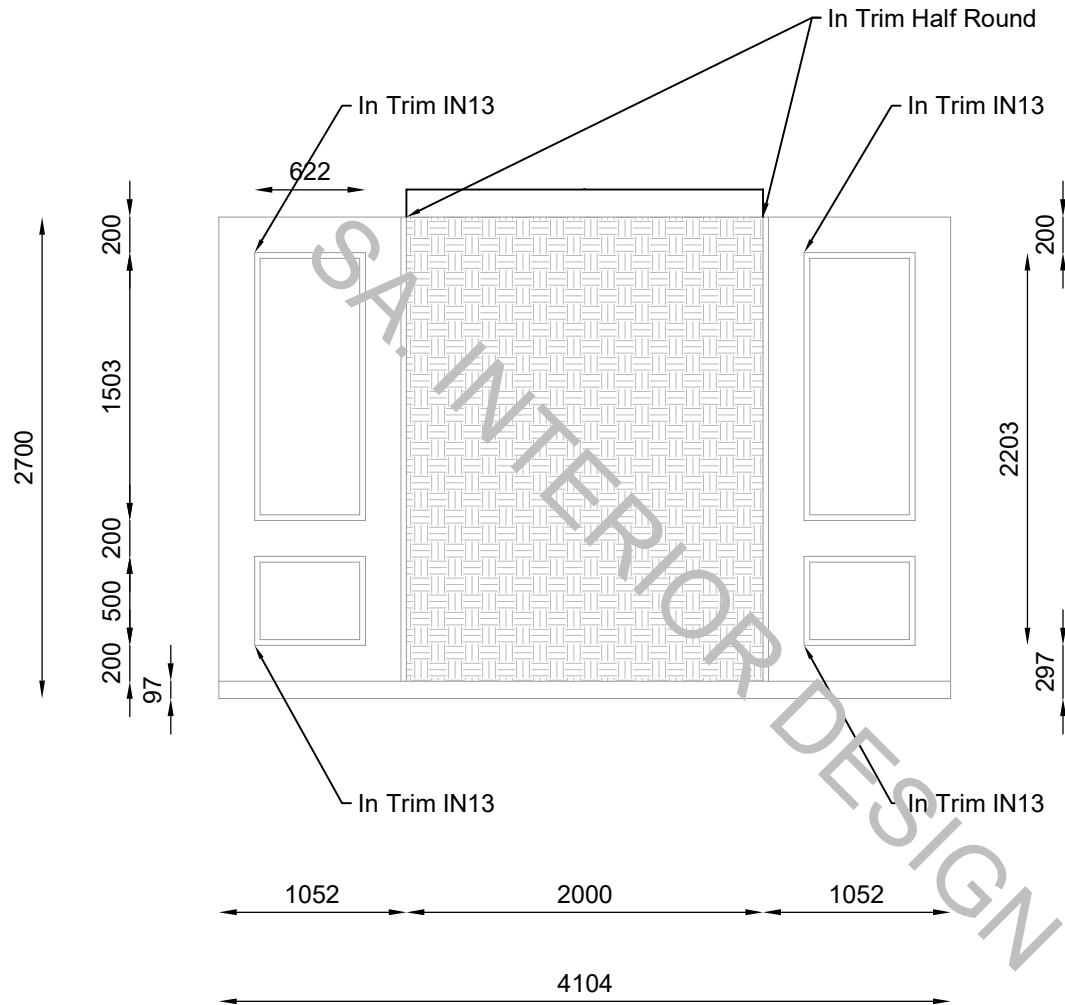

MASTER BEDROOM PANEL DETAIL


NOTE: DIMENSIONS ARE INDICATIVE ONLY. SIZES MAY VARY SLIGHTLY ONCE SITE MEASURE HAS BEEN COMPLETED. FITTINGS ARE REPRESENTATIVE ONLY




ABN: 52 166 667 241 | www.execbg.com.au |

Client:		Dwg Title: MASTER BED PANELLING		Sheet: A3	Scale: 1:50			
Site Address:		Project: RENOVATION / EXTENSION		Sheet No: 8/13				
These plans are subject to the laws governing copyright and are the exclusive property of EXECUTIVE BUILDING GROUP PTY LTD. No unauthorised copying in part or full without written consent is permitted.		Issue: A	Council: PARRAMATTA COUNCIL		Job No: 727 - 2021		A	6.11.21
		Date: 5-07-2021					Revision	Date
								Description

MASTER BED PANELLING

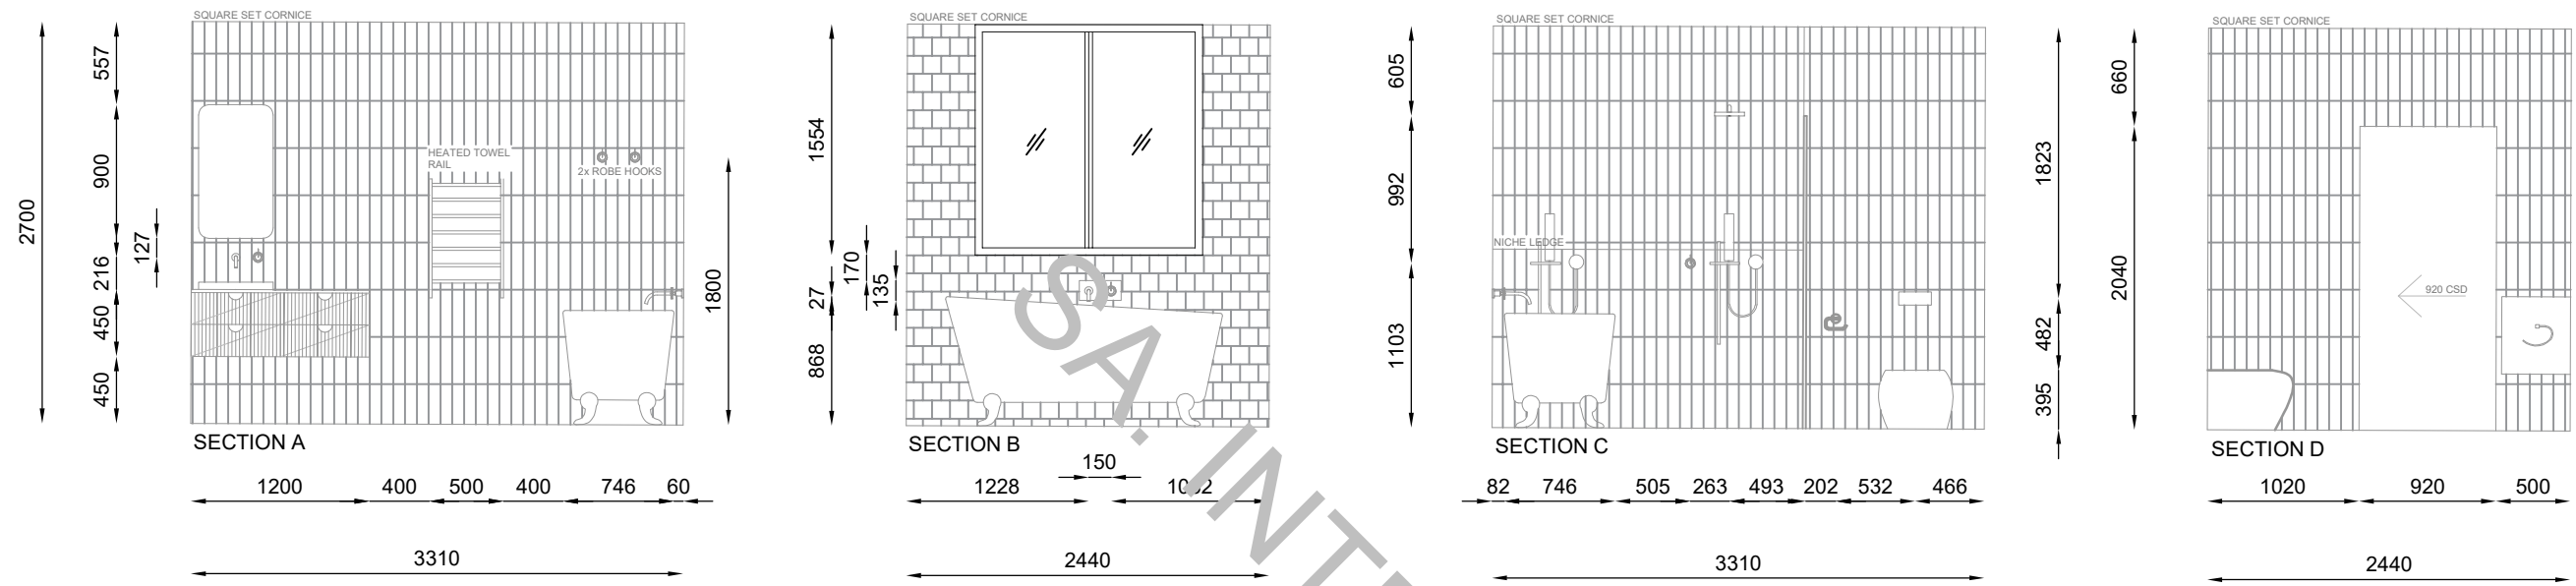


MASTER ENSUITE ELEVATIONS

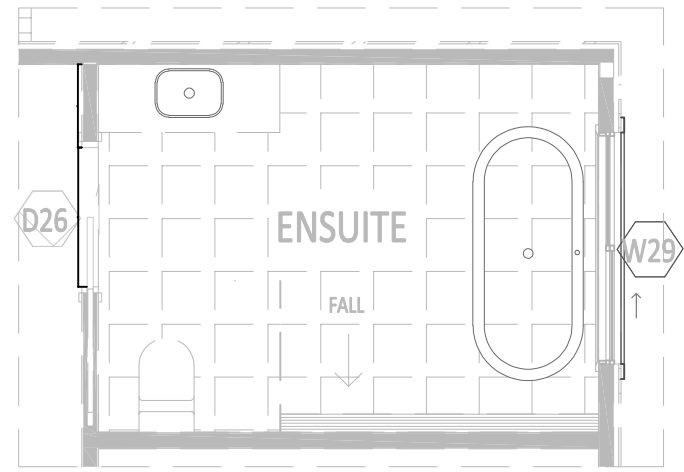


MASTER ENSUITE PLAN
SCALE: 1: 100

NOTE: DIMENSIONS ARE INDICATIVE ONLY. SIZES MAY VARY SLIGHTLY ONCE SITE MEASURE HAS BEEN COMPLETED. FITTINGS ARE REPRESENTATIVE ONLY

 ABN: 52 166 667 241 www.execbg.com.au	Client:	Dwg Title: KITCHEN ELEVATIONS	Sheet: A3	Scale: 1:50	D	30.11.21	REVISED
	Site Address:	Project: RENOVATION / EXTENSION	Sheet No: 6/14		C	29.11.21	REVISED
	These plans are subject to the laws governing copyright and are the exclusive property of EXECUTIVE BUILDING GROUP PTY LTD. No unauthorised copying in part or full without written consent is permitted. ©	Issue: A	Council: PARRAMATTA COUNCIL	Job No: 727 - 2021	B	7.07.21	REVISED
		Date: 14-05-2021			A	31.05.21	MASTER ENSUITE DETAILS
					Revision	Date	Description

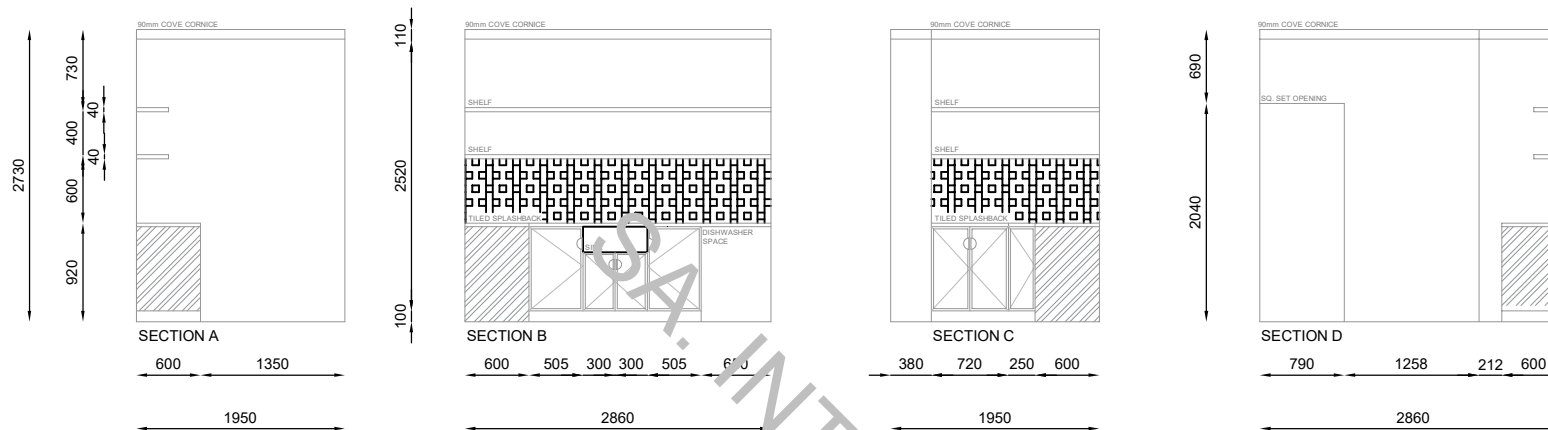

PANTRY ELEVATIONS

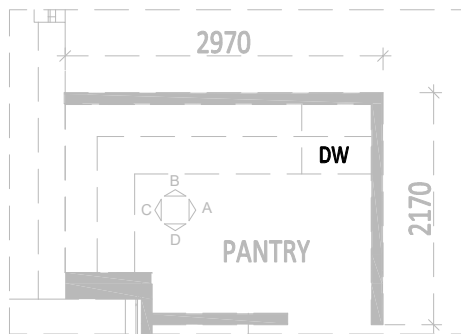

PANTRY PLAN
SCALE: 1: 100

NOTE: DIMENSIONS ARE INDICATIVE ONLY. SIZES MAY VARY SLIGHTLY ONCE SITE MEASURE HAS BEEN COMPLETED. FITTINGS ARE REPRESENTATIVE ONLY

Client:

Site Address:

These plans are subject to the laws governing copyright and are the exclusive property of EXECUTIVE BUILDING GROUP PTY LTD. No unauthorised copying in part or full without written consent is permitted.

Dwg Title:

KITCHEN ELEVATIONS

Project:

RENOVATION / EXTENSION

Issue:

A

Date:

14-05-2021

Council: PARRAMATTA COUNCIL

Sheet:

A3

Scale:

1:50

Sheet No:

2/14

Job No:

727 - 2021

Revision

Date

Description

Revision

Date

Description

F

5.11.21

REVISED

E

2.11.21

REVISED

D

19.10.21

REVISED

C



1.06.21

REVISED

B

31.05.21

REVISED

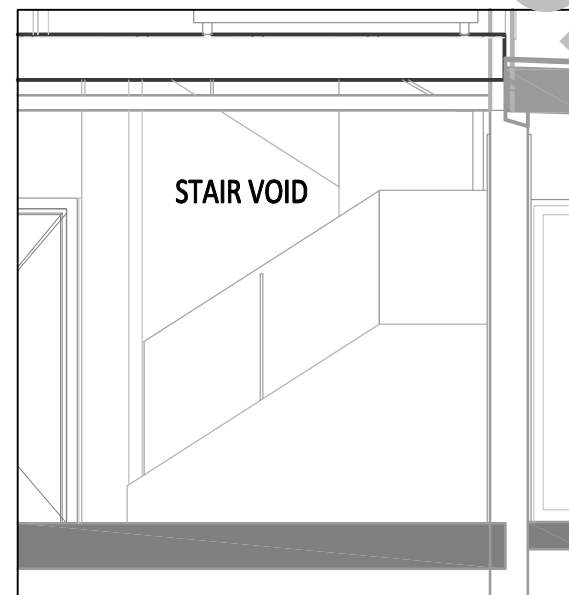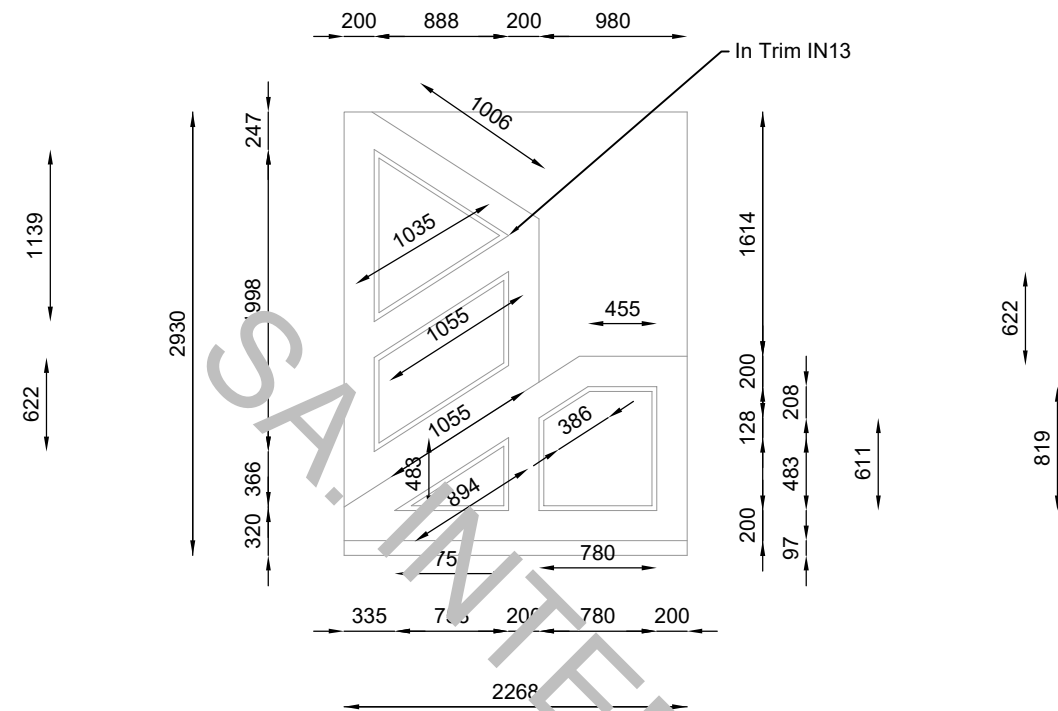

NOTE: DIMENSIONS ARE INDICATIVE ONLY. SIZES MAY VARY SLIGHTLY ONCE SITE MEASURE HAS BEEN COMPLETED. FITTINGS ARE REPRESENTATIVE ONLY



ABN: 52 166 667 241 | www.execbg.com.au |

Client:

Site Address:

These plans are subject to the laws governing copyright and are the exclusive property of EXECUTIVE BUILDING GROUP PTY LTD. No unauthorised copying in part or full without written consent is permitted. ©

Dwg Title: STAIR FEATURE WALL ELEVATIONS

Project: RENOVATION / EXTENSION

Issue: A
Date: 31-08-2021

Council: PARRAMATTA COUNCIL

Sheet: A3

Scale: 1:50


Sheet No: -

Job No: 727 - 2021

A
Revision

31.08.21
Date

STUDY FEATURE WALLS
Description

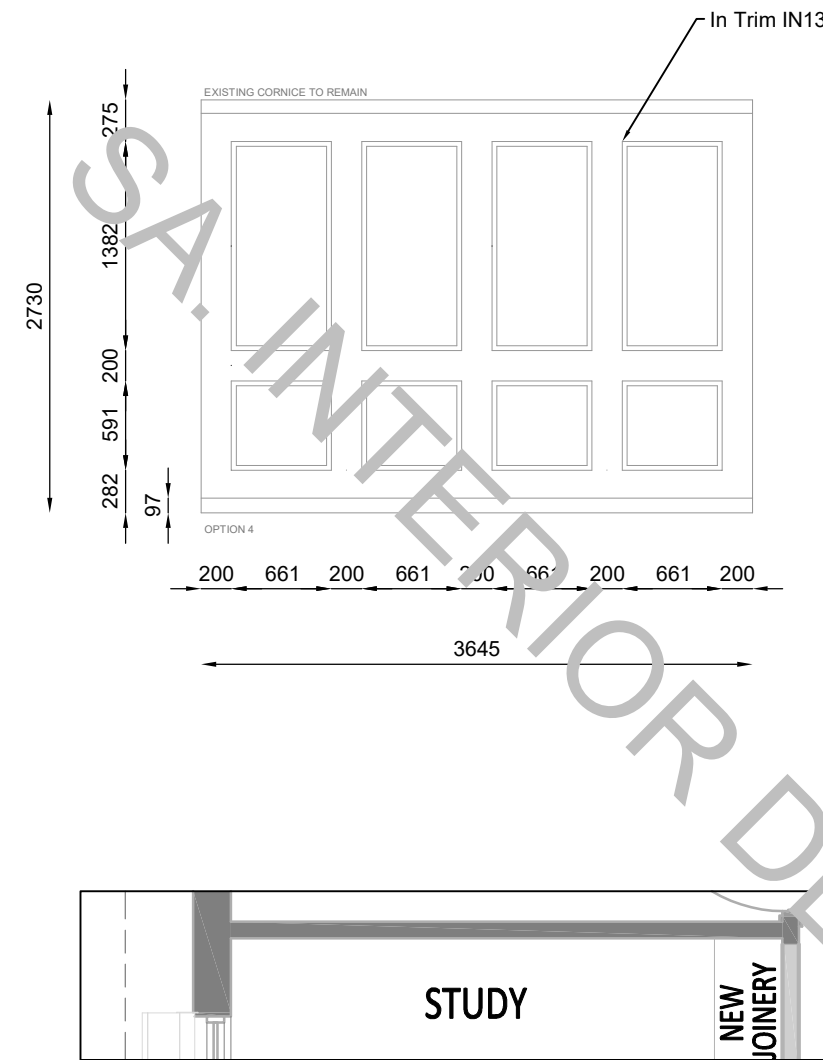

NOTE: DIMENSIONS ARE INDICATIVE ONLY. SIZES MAY VARY SLIGHTLY ONCE SITE MEASURE HAS BEEN COMPLETED. FITTINGS ARE REPRESENTATIVE ONLY



ABN: 52 166 667 241 | www.execbg.com.au |

Client:	
Site Address:	
These plans are subject to the laws governing copyright and are the exclusive property of EXECUTIVE BUILDING GROUP PTY LTD. No unauthorised copying in part or full without written consent is permitted.	

Dwg Title:	STUDY FEATURE WALL ELEVATIONS
Project:	RENOVATION / EXTENSION
Issue:	A
Date:	31-08-2021
Council:	PARRAMATTA COUNCIL

Sheet:	A3
Scale:	1:50
Sheet No:	-
Job No:	727 - 2021

	D	17.11.21	REVISED
	C	5.11.21	REVISED
	B	2.11.21	REVISED
	A	31.08.21	STUDY FEATURE WALLS
Revision	Date	Description	