

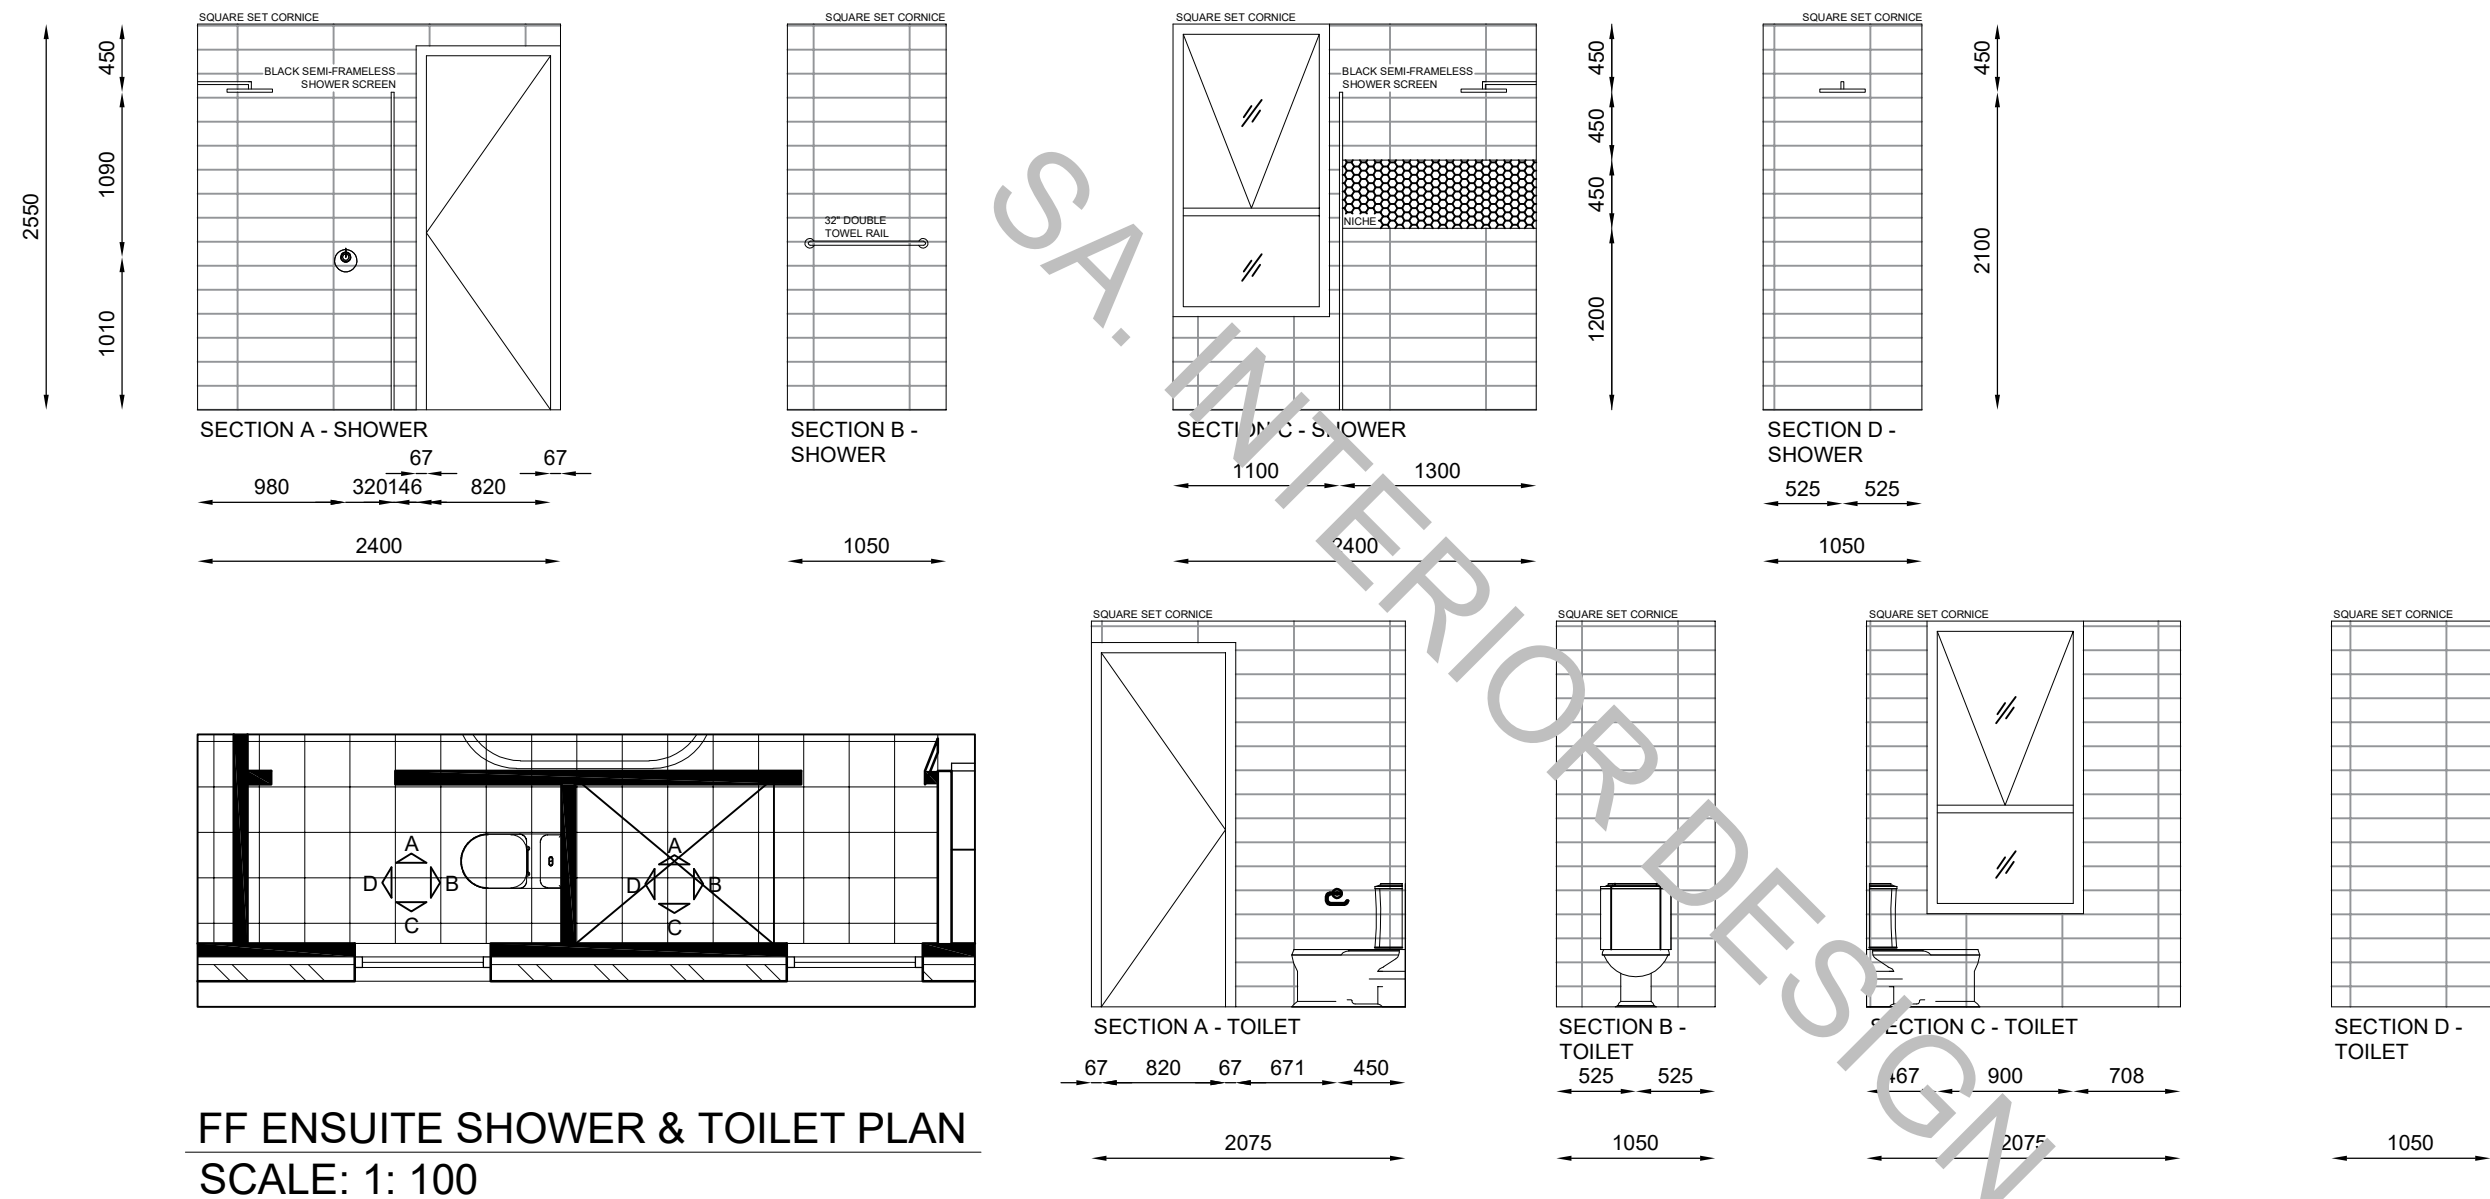



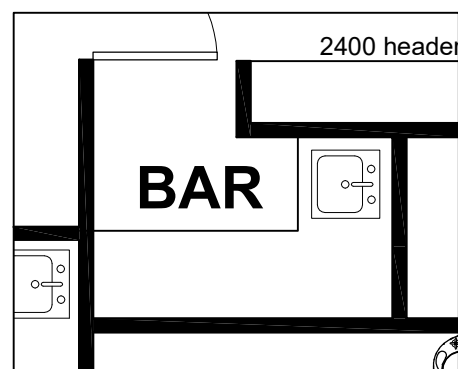


NOTE: DIMENSIONS ARE INDICATIVE ONLY. SIZES MAY VARY SLIGHTLY ONCE SITE MEASURE HAS BEEN COMPLETED. FITTINGS ARE REPRESENTATIVE ONLY


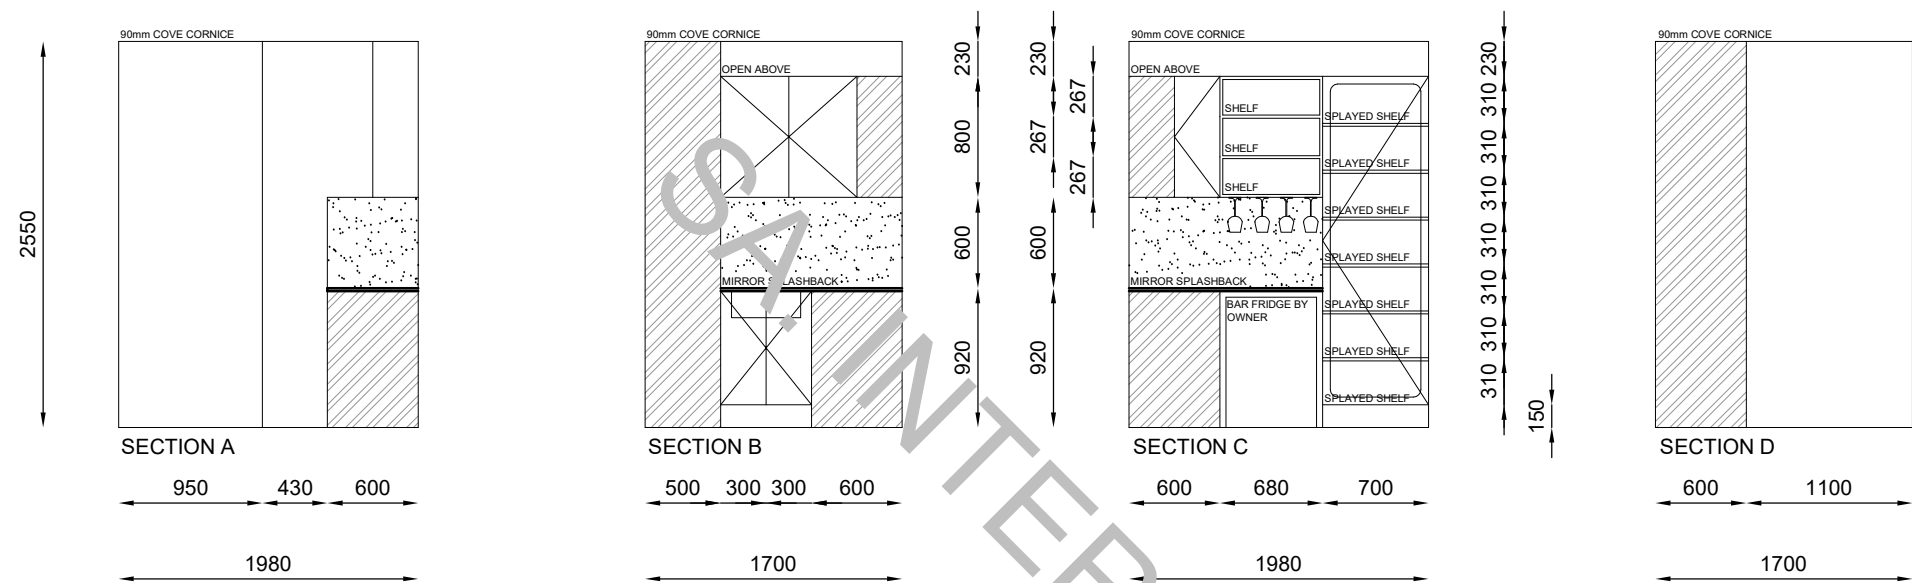


MASTER BEDROOM BAR PLAN
SCALE: 1: 100

NOTE: DIMENSIONS ARE INDICATIVE ONLY. SIZES MAY VARY SLIGHTLY ONCE SITE MEASURE HAS BEEN COMPLETED. FITTINGS ARE REPRESENTATIVE ONLY

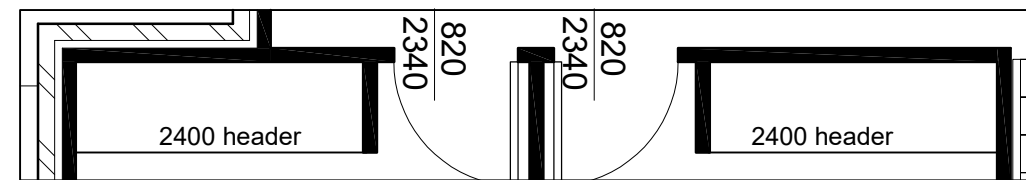
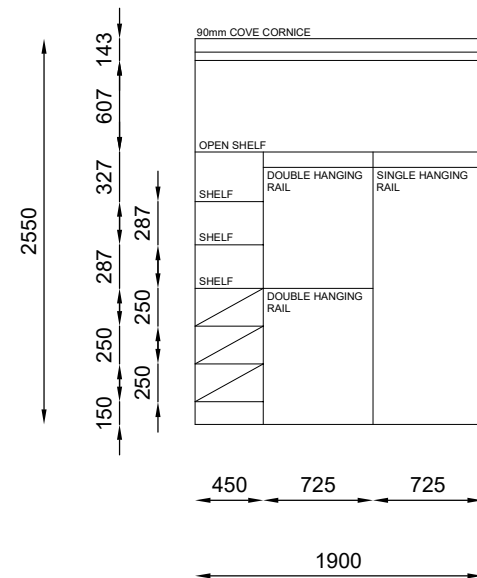


BEDROOM 3 & 4 ROBE PLAN
SCALE: 1: 100

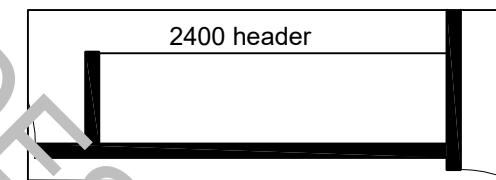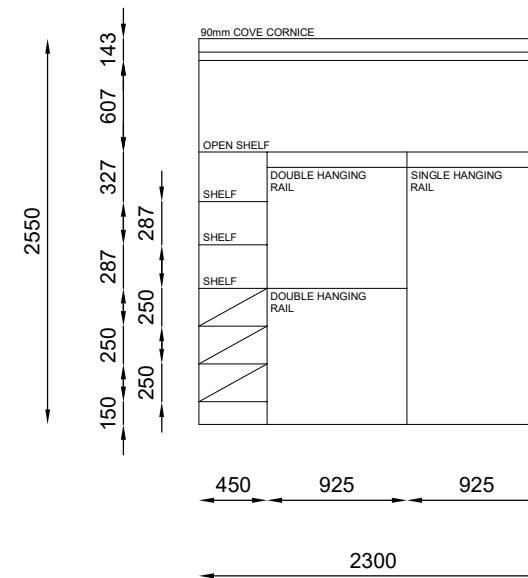






BEDROOM 2 ROBE PLAN
SCALE: 1: 100

NOTE: DIMENSIONS ARE INDICATIVE ONLY. SIZES MAY VARY SLIGHTLY ONCE SITE MEASURE HAS BEEN COMPLETED. FITTINGS ARE REPRESENTATIVE ONLY

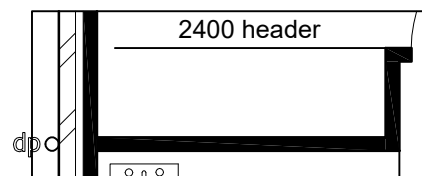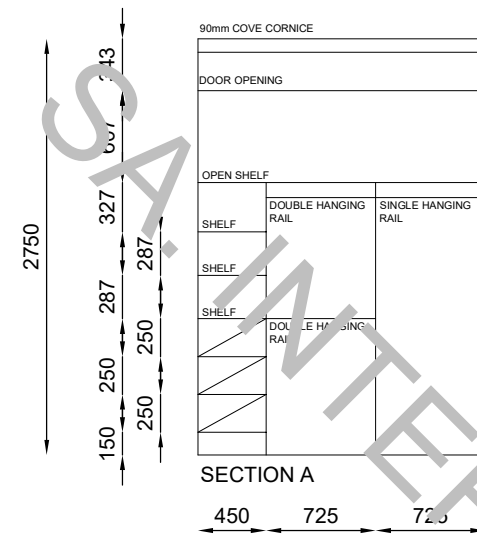










GF WC & LINEN PLAN
SCALE: 1: 100

NOTE: DIMENSIONS ARE INDICATIVE ONLY. SIZES MAY VARY SLIGHTLY ONCE SITE MEASURE HAS BEEN COMPLETED. FITTINGS ARE REPRESENTATIVE ONLY

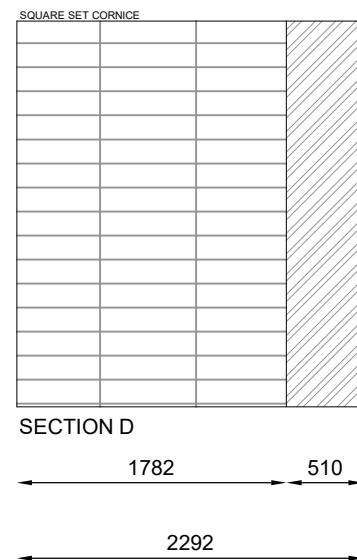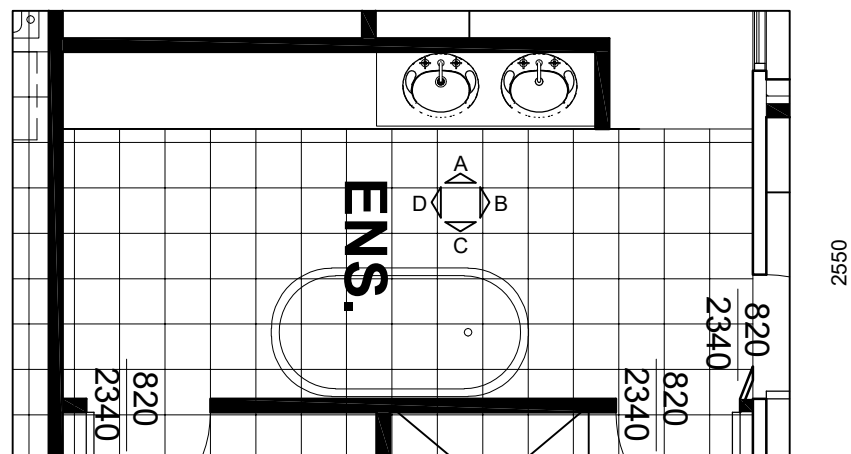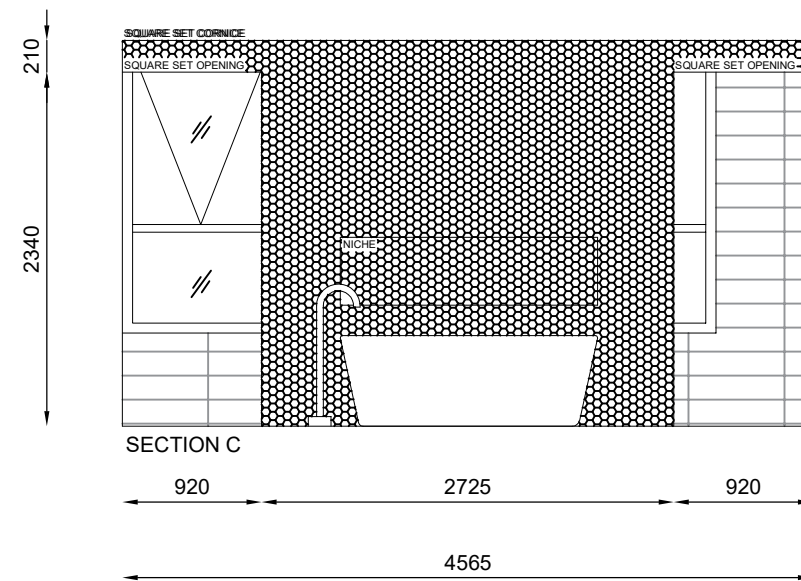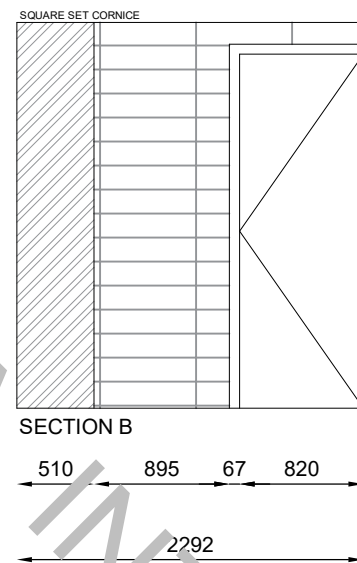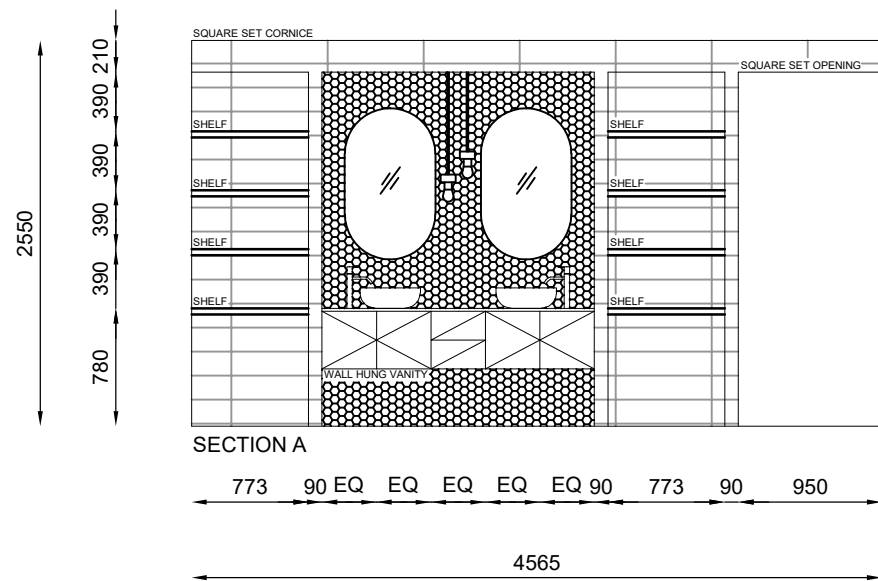

FF ENSUITE PLAN
SCALE: 1: 100


NOTE: DIMENSIONS ARE INDICATIVE ONLY. SIZES MAY VARY SLIGHTLY ONCE SITE MEASURE HAS BEEN COMPLETED. FITTINGS ARE REPRESENTATIVE ONLY

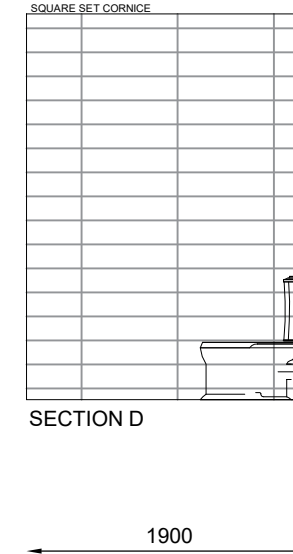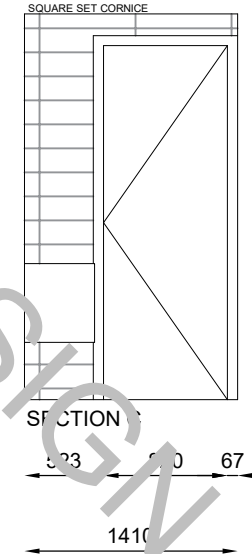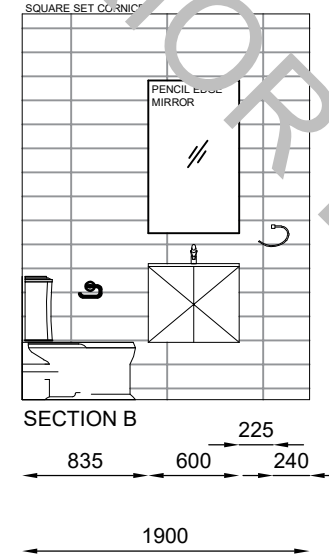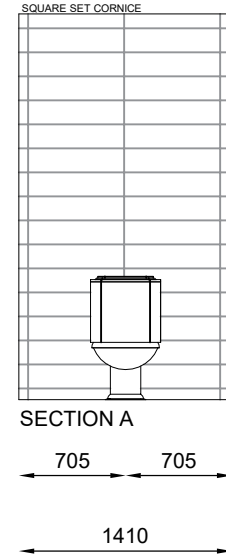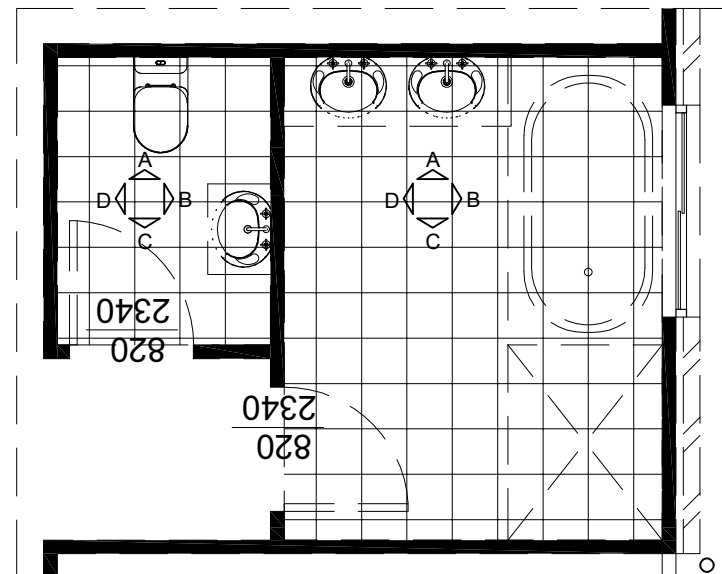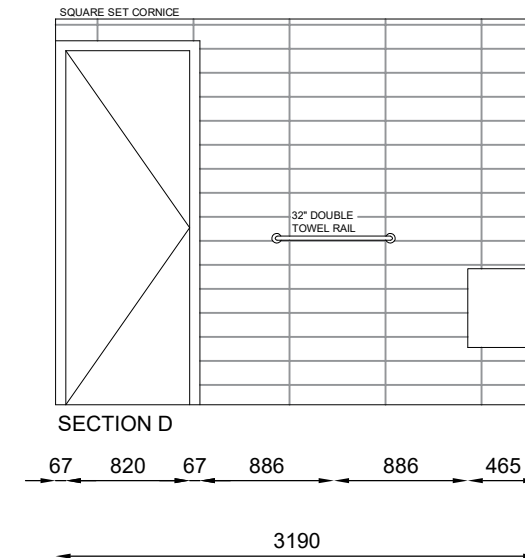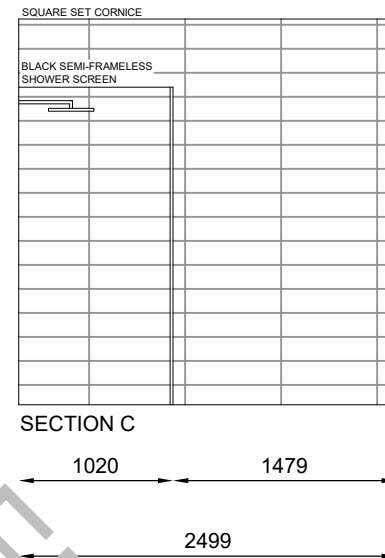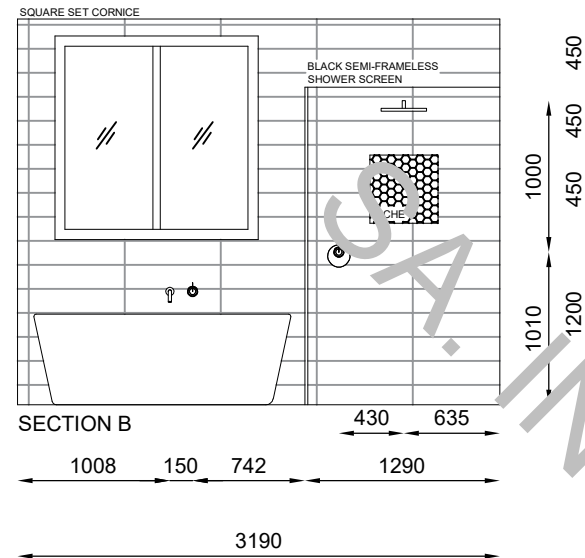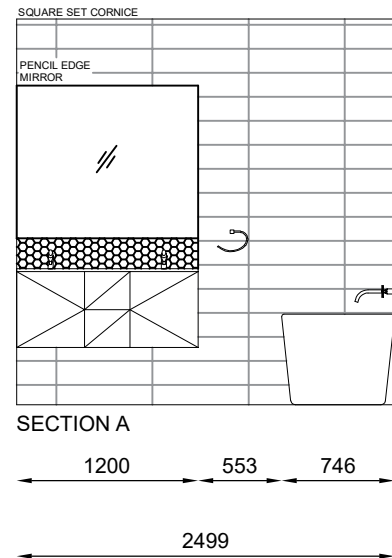

FF BATHROOM & WC PLAN



SCALE: 1: 100

NOTE: DIMENSIONS ARE INDICATIVE ONLY. SIZES MAY VARY SLIGHTLY ONCE SITE MEASURE HAS BEEN COMPLETED. FITTINGS ARE REPRESENTATIVE ONLY

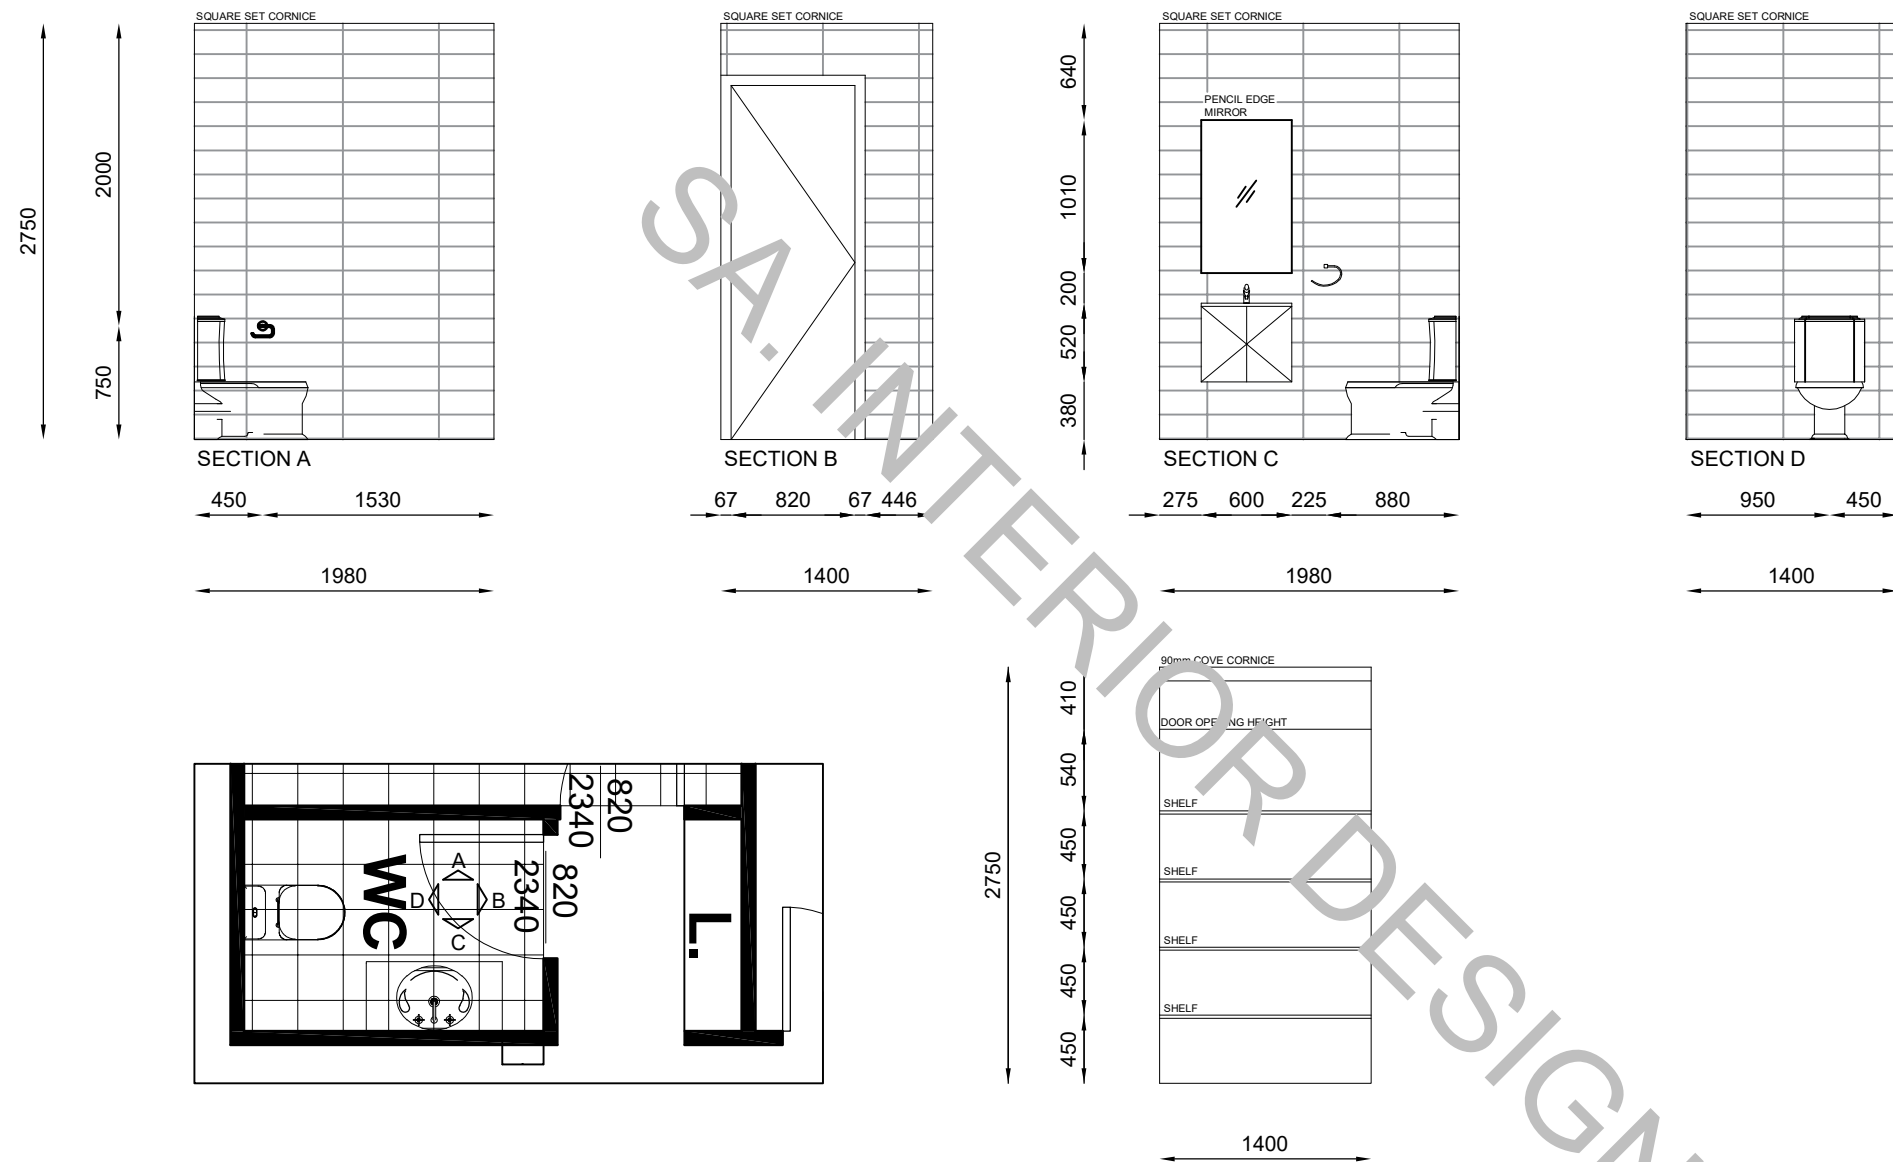

GF WC & LINEN PLAN
SCALE: 1: 100

NOTE: DIMENSIONS ARE INDICATIVE ONLY. SIZES MAY VARY SLIGHTLY ONCE SITE MEASURE HAS BEEN COMPLETED. FITTINGS ARE REPRESENTATIVE ONLY

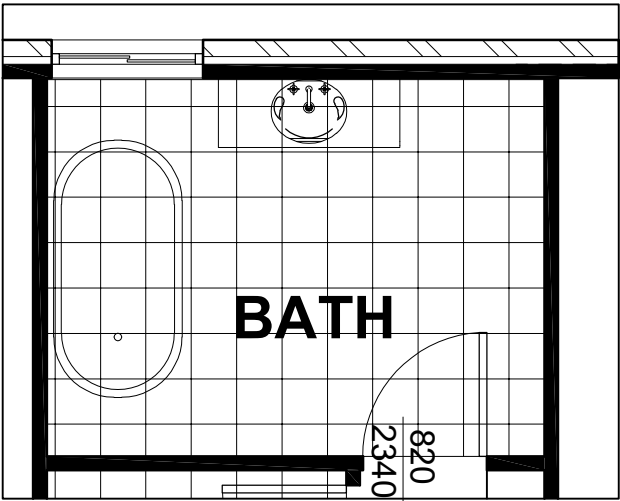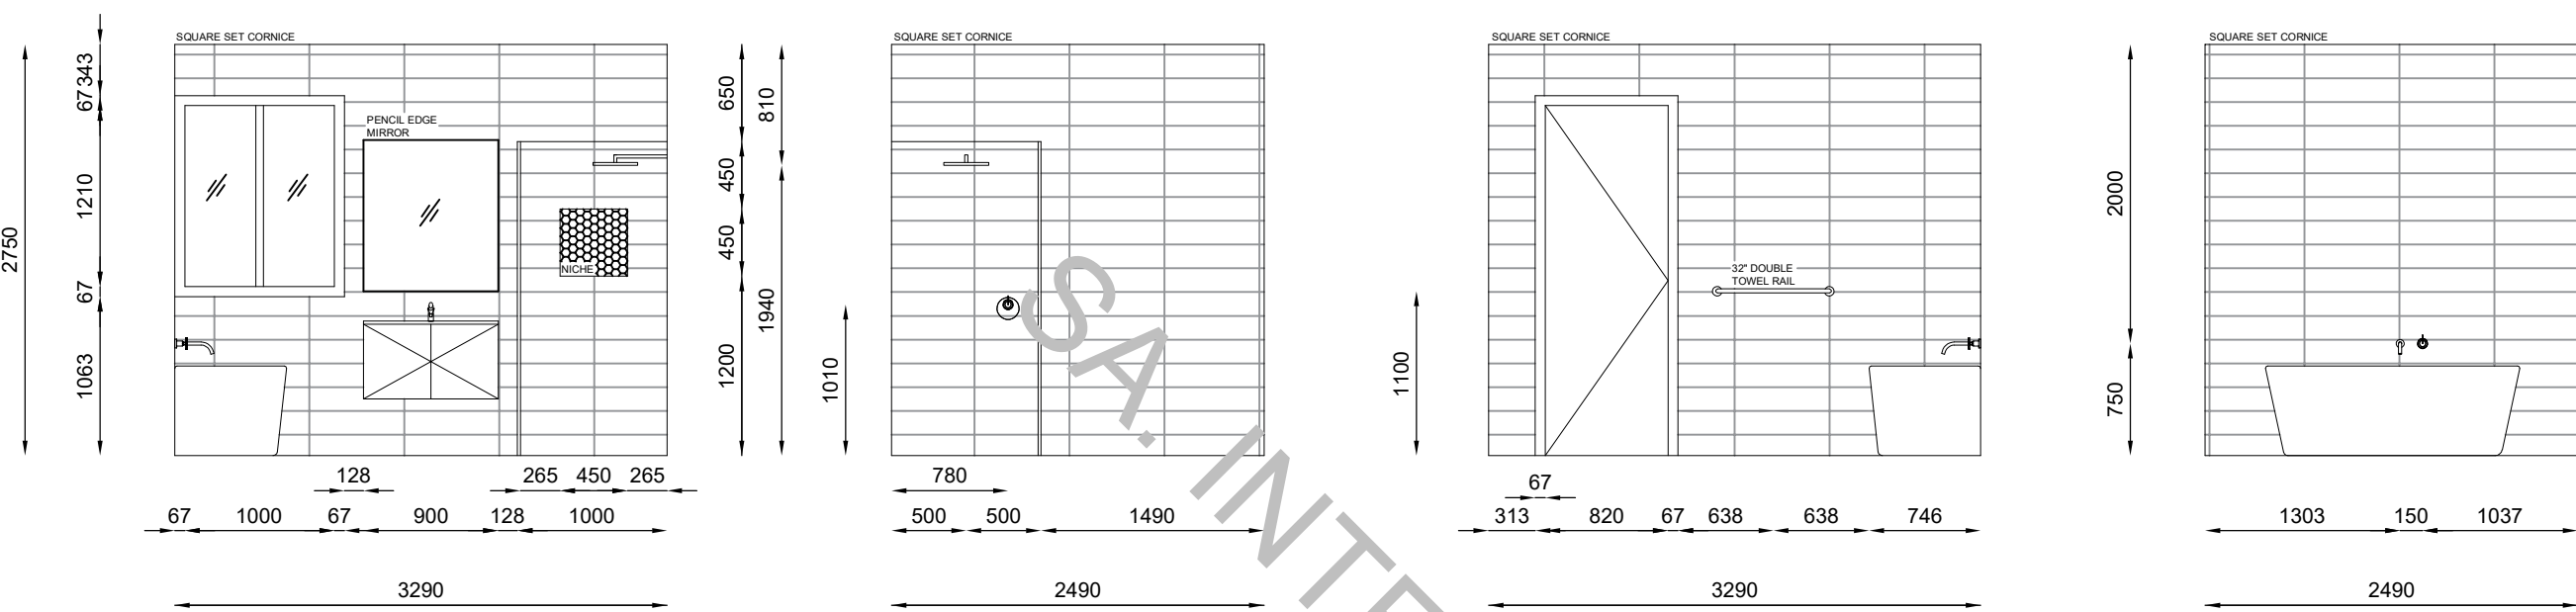

GF BATHROOM PLAN
SCALE: 1: 100



NOTE: DIMENSIONS ARE INDICATIVE ONLY. SIZES MAY VARY SLIGHTLY ONCE SITE MEASURE HAS BEEN COMPLETED. FITTINGS ARE REPRESENTATIVE ONLY



ABN: 52 166 667 241 | www.execbg.com.au |



Client:	Dwg Title: GROUND FLOOR ENSUITE ELEVATIONS		
Site Address:	Project: DOUBLE STOREY		
These plans are subject to the laws governing copyright and are the exclusive property of EXECUTIVE BUILDING GROUP PTY LTD. No unauthorised copying in part or full without written consent is permitted. ©	Issue: A	Council:THE HILLS SHIRE COUNCIL	Job No: 597 - 2019
	Date: 27-04-2020		

Sheet: A3	Scale: 1:50		
Sheet No: 2/10			
Revision	Date	A	29.05.20
		CONCEPT ELEVATION	
		Description	

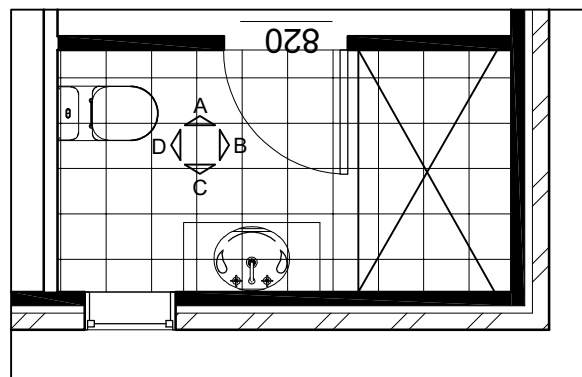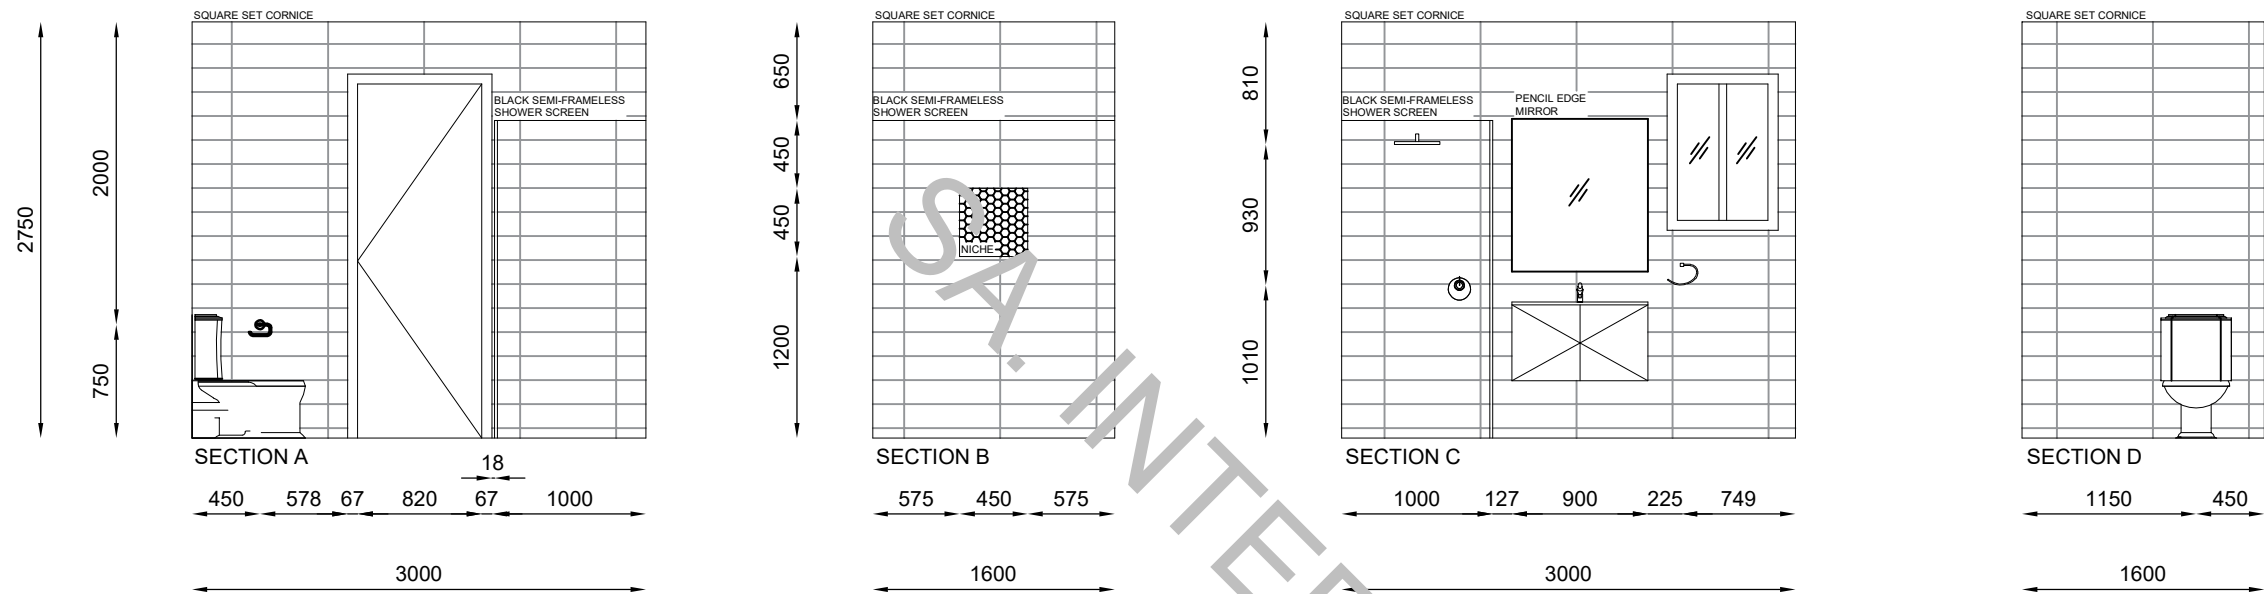

GF GUEST ENSUITE PLAN
SCALE: 1: 100

NOTE: DIMENSIONS ARE INDICATIVE ONLY. SIZES MAY VARY SLIGHTLY ONCE SITE MEASURE HAS BEEN COMPLETED. FITTINGS ARE REPRESENTATIVE ONLY

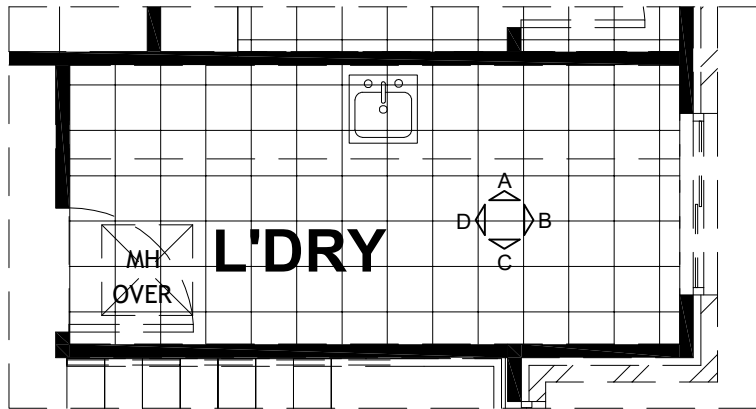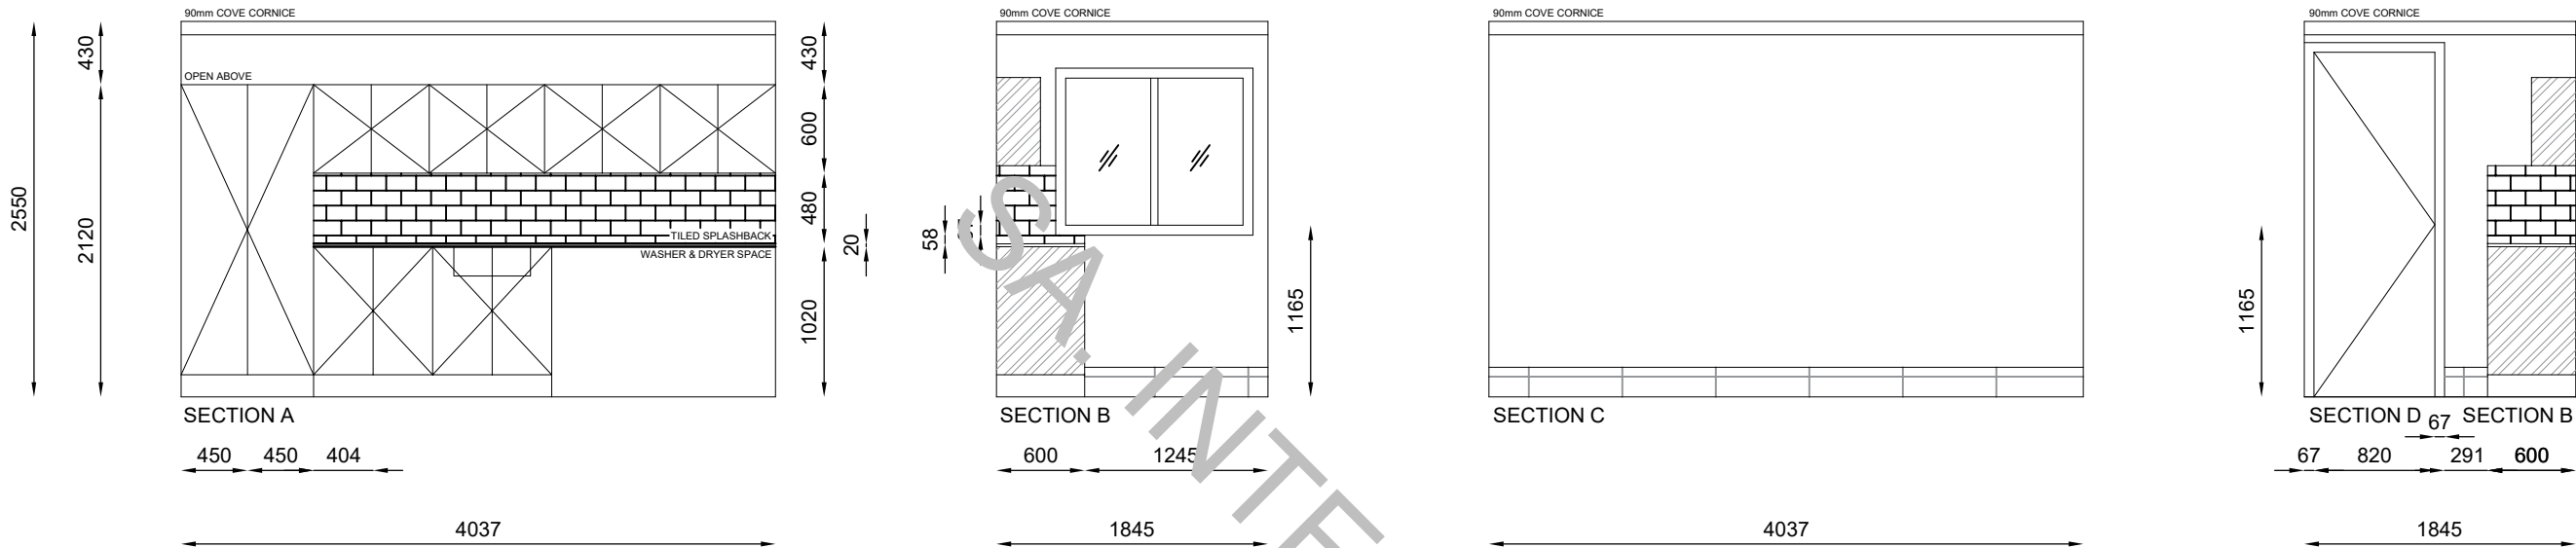

LAUNDRY PLAN
SCALE: 1: 100

NOTE: DIMENSIONS ARE INDICATIVE ONLY. SIZES MAY VARY SLIGHTLY ONCE SITE MEASURE HAS BEEN COMPLETED. FITTINGS ARE REPRESENTATIVE ONLY



ABN: 52 166 667 241 | www.execbg.com.au |

Client:

Site Address:

These plans are subject to the laws governing copyright and are the exclusive property of EXECUTIVE BUILDING GROUP PTY LTD. No unauthorised copying in part or full without written consent is permitted. ©

Dwg Title: GROUND FLOOR ENSUITE ELEVATIONS

Project: DOUBLE STOREY

Issue: A

Date: 27-04-2020

Council: THE HILLS SHIRE COUNCIL

Sheet: A3

Scale: 1:50

Sheet No: 1/*

Job No: 597 - 2019

Revision	Date	Description
B	15.09.20	CONSTRUCTION REVISION
A	27.04.20	CONCEPT ELEVATION