



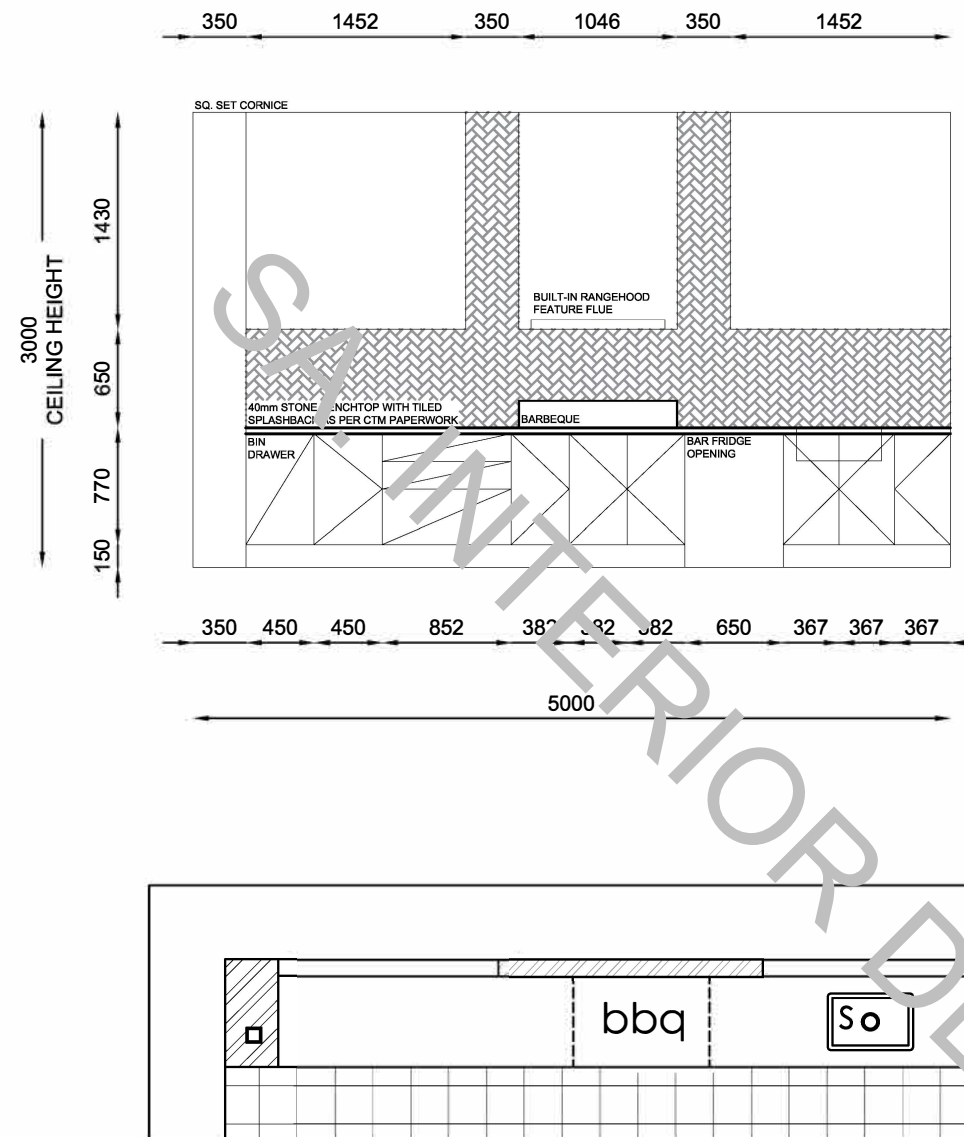


ALFRESCO PLAN
SCALE: NTS

NOTE: DIMENSIONS ARE INDICATIVE ONLY. SIZES MAY VARY SLIGHTLY ONCE SITE MEASURE HAS BEEN COMPLETED. FITTINGS ARE REPRESENTATIVE ONLY

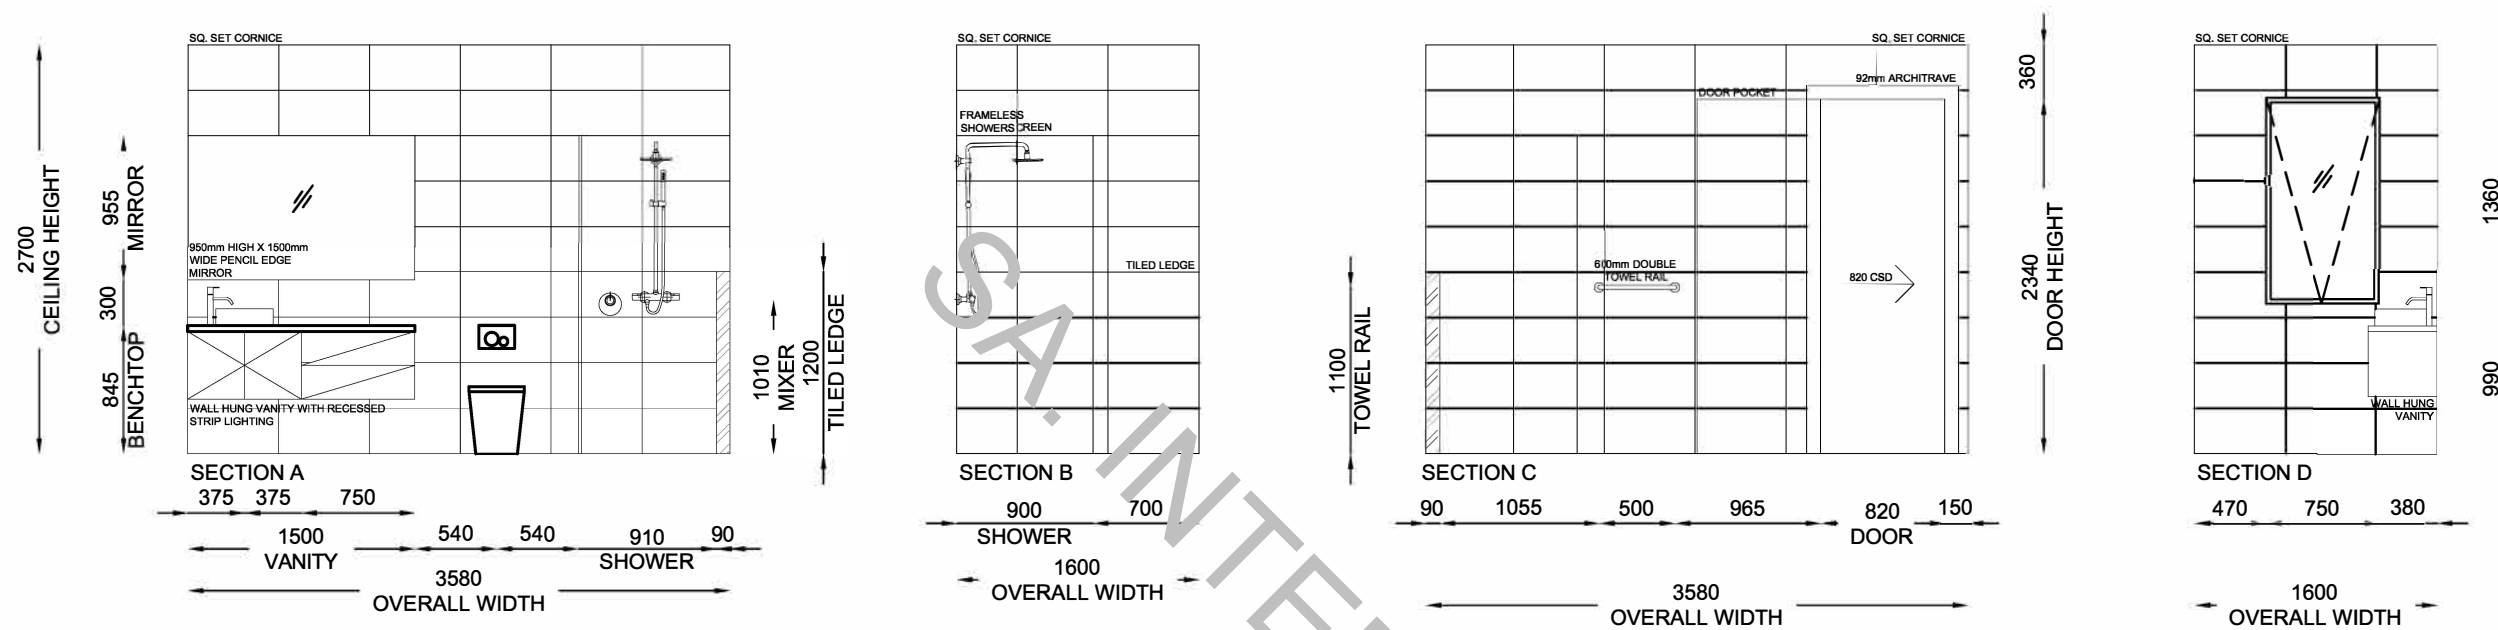


BEDROOM 2 ENSUITE ELEVATIONS

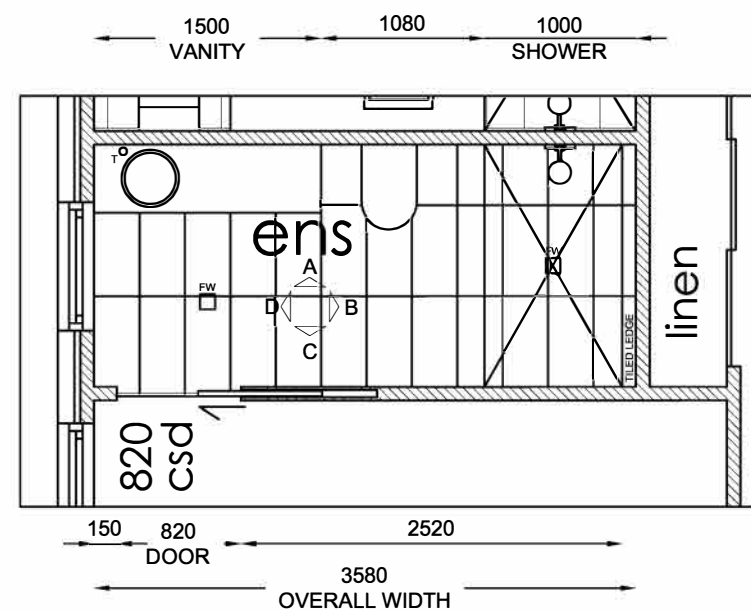


BEDROOM 3 ENSUITE PLAN
SCALE: NTS

NOTE: DIMENSIONS ARE INDICATIVE ONLY. SIZES MAY VARY SLIGHTLY ONCE SITE MEASURE HAS BEEN COMPLETED. FITTINGS ARE REPRESENTATIVE ONLY

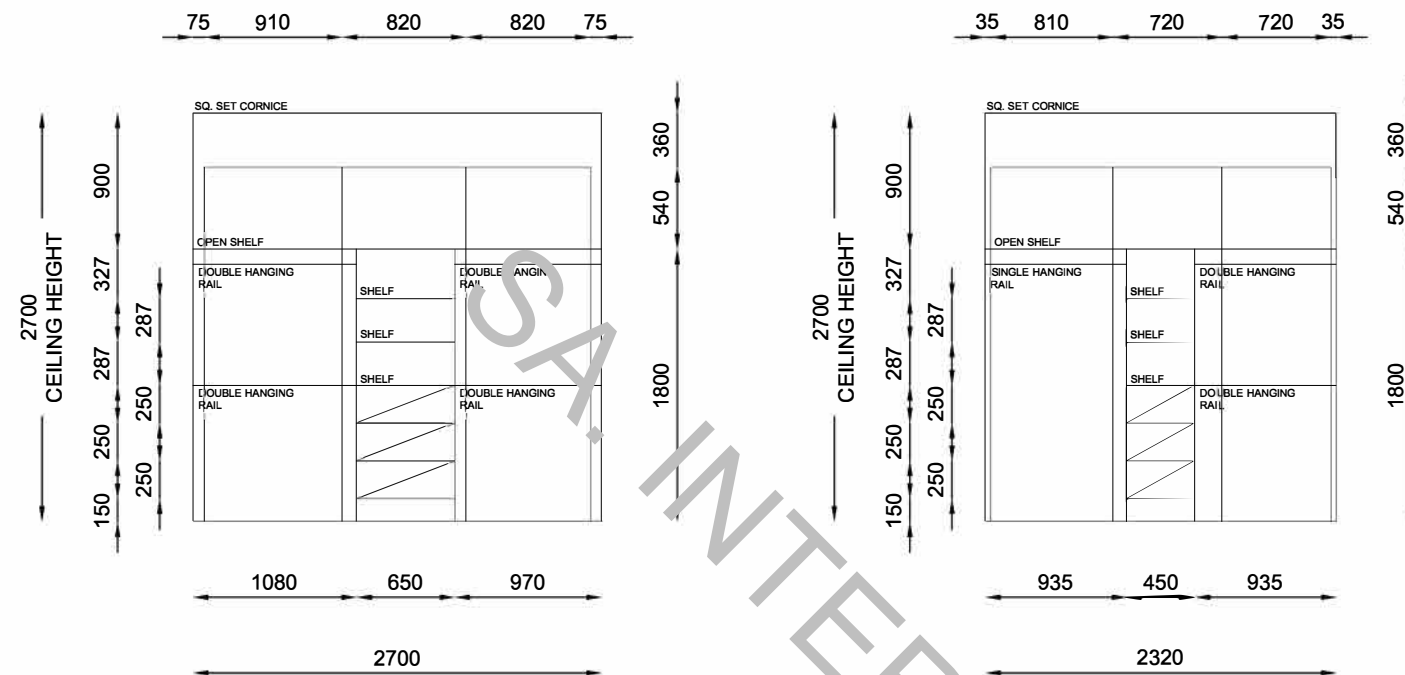


BED 3 ROBE ELEVATIONS

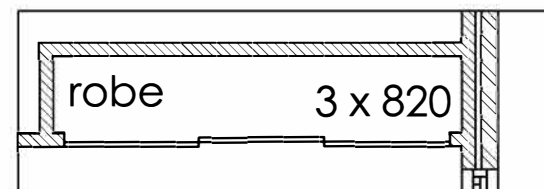


BEDROOM 3 ROBE PLAN
SCALE: NTS

BED 4 ROBE ELEVATIONS

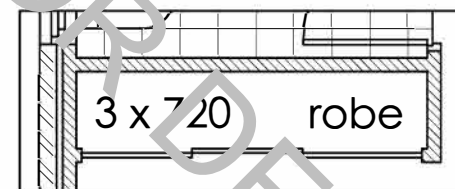


BEDROOM 4 ROBE PLAN
SCALE: NTS

NOTE: DIMENSIONS ARE INDICATIVE ONLY. SIZES MAY VARY SLIGHTLY ONCE SITE MEASURE HAS BEEN COMPLETED. FITTINGS ARE REPRESENTATIVE ONLY

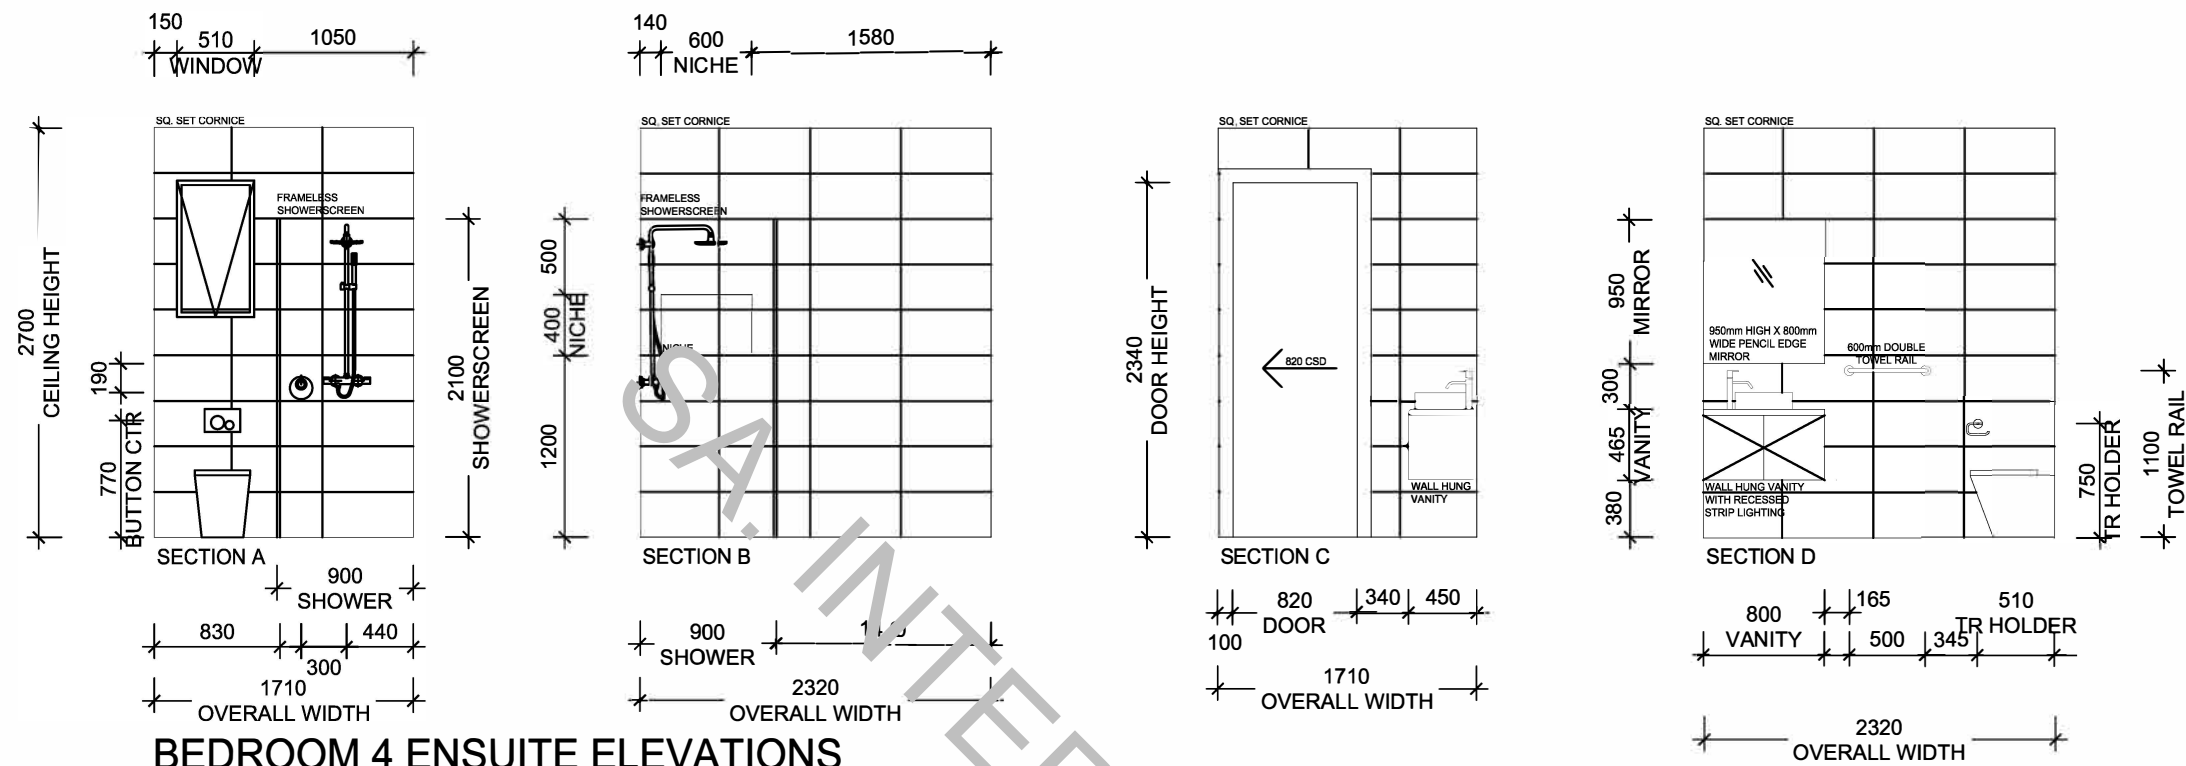


BEDROOM 4 ENSUITE ELEVATIONS

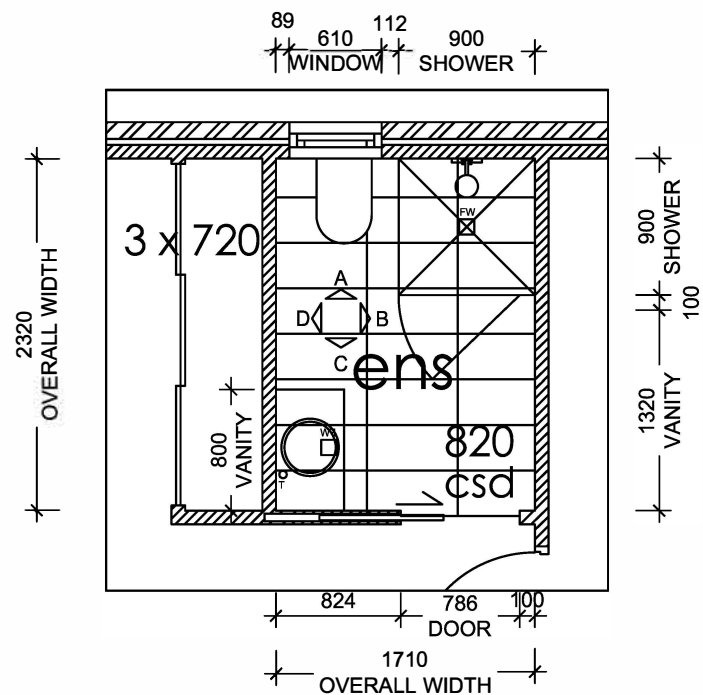


BEDROOM 4 ENSUITE PLAN
 SCALE: 1:50

NOTE: DIMENSIONS ARE INDICATIVE ONLY. SIZES MAY VARY SLIGHTLY ONCE SITE MEASURE HAS BEEN COMPLETED. FITTINGS ARE REPRESENTATIVE ONLY

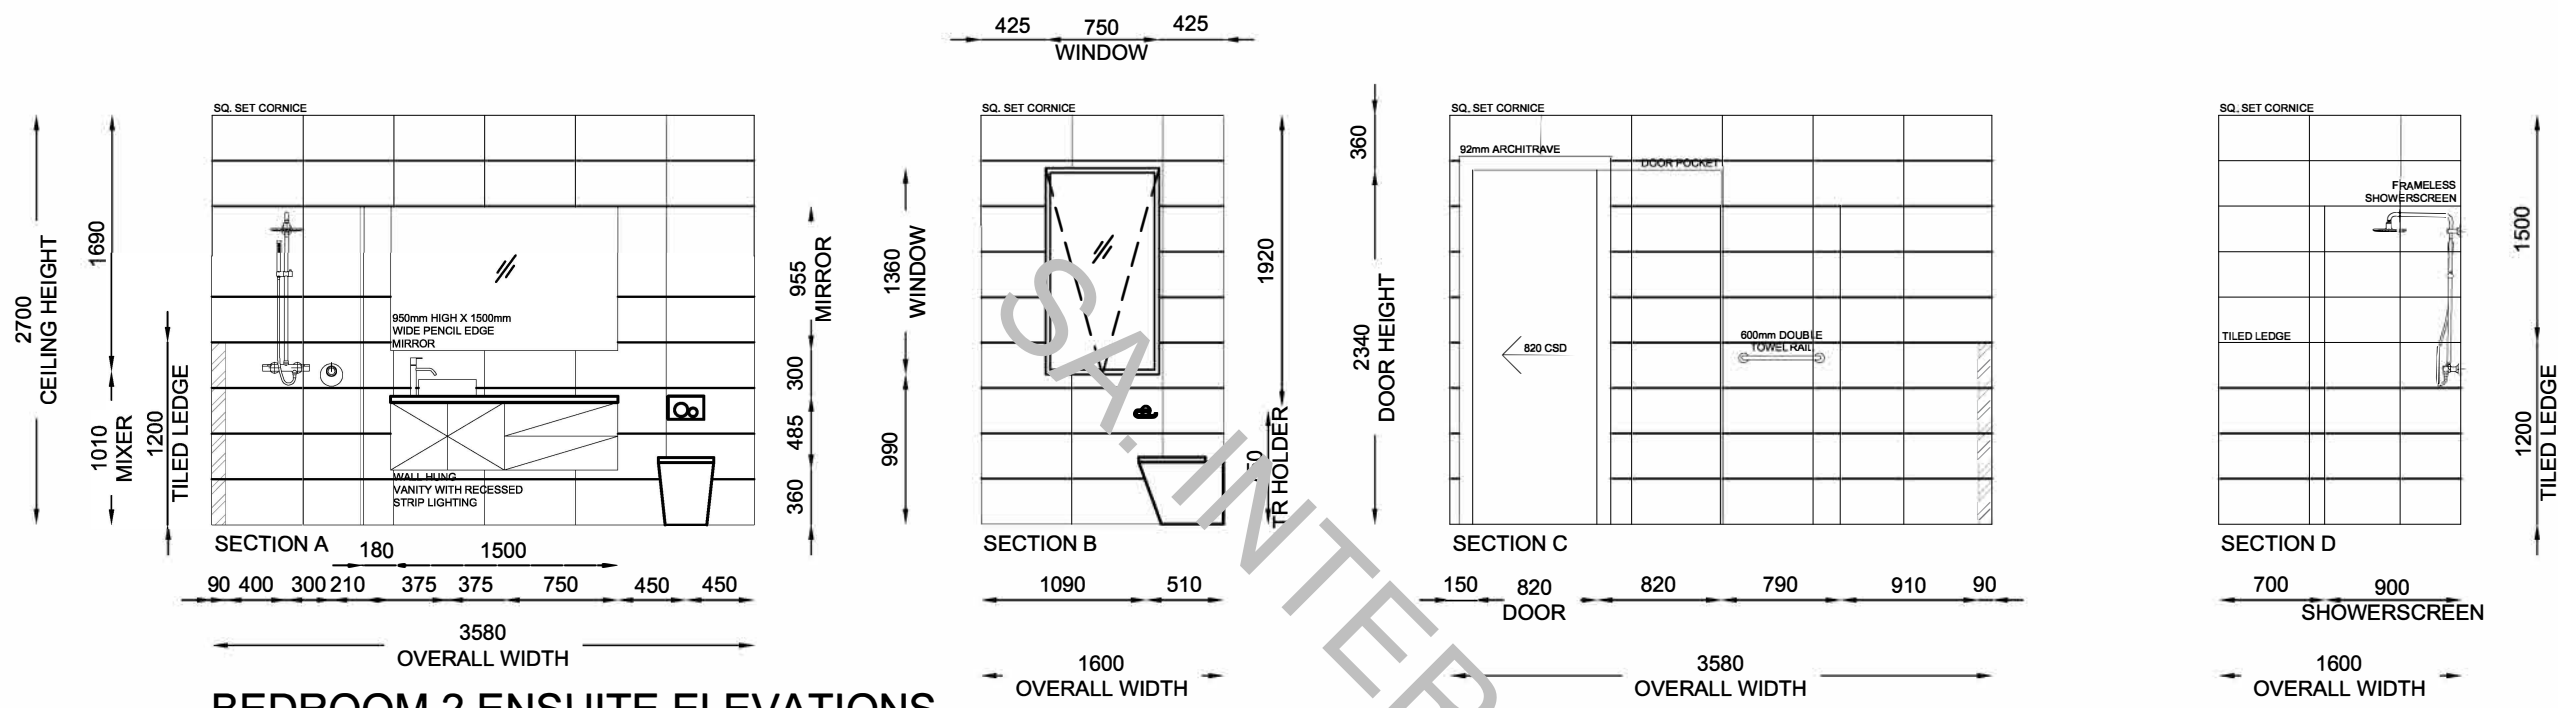


BEDROOM 2 ENSUITE ELEVATIONS

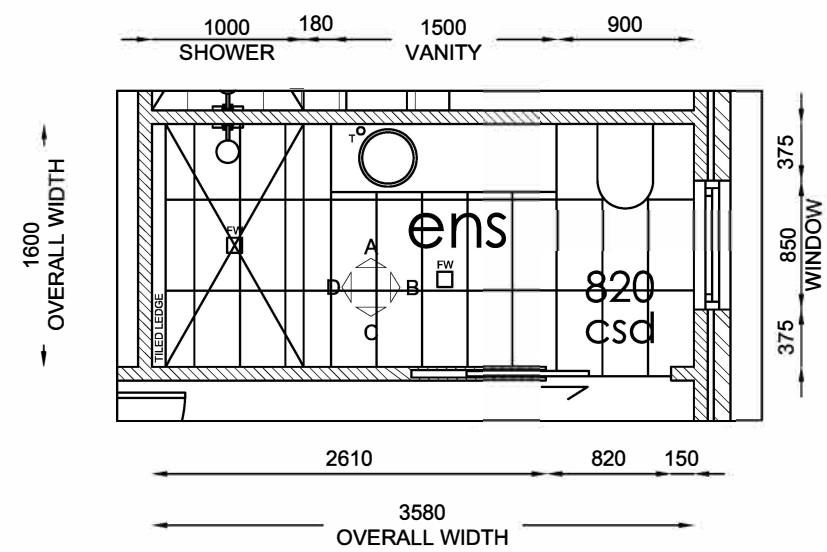

BEDROOM 2 ENSUITE PLAN
SCALE: NTS


NOTE: DIMENSIONS ARE INDICATIVE ONLY. SIZES MAY VARY SLIGHTLY ONCE SITE MEASURE HAS BEEN COMPLETED. FITTINGS ARE REPRESENTATIVE ONLY

Client:		Dwg Title: BED 2 ENSUITE ELEVATIONS		Sheet: A3	Scale: 1:50			
Site Address:		Project: DOUBLE STOREY NEW BUILD CUSTOM HOME		Sheet No: 12/16		C	11.10.23	REVISED BED 2 ENSUITE DETAILS
These plans are subject to the laws governing copyright and are the exclusive property of EXECUTIVE BUILDING GROUP PTY LTD. No unauthorised copying in part or full without written consent is permitted. ©		Issue: A		Council: CITY OF RYDE COUNCIL		B	11.07.23	REVISED BED 2 ENSUITE DETAILS
		Date: 16-12-2022		Job No: 811 - 2022		A	16.12.22	CONCEPT BED 2 ENSUITE DETAILS
						Revision	Date	Description

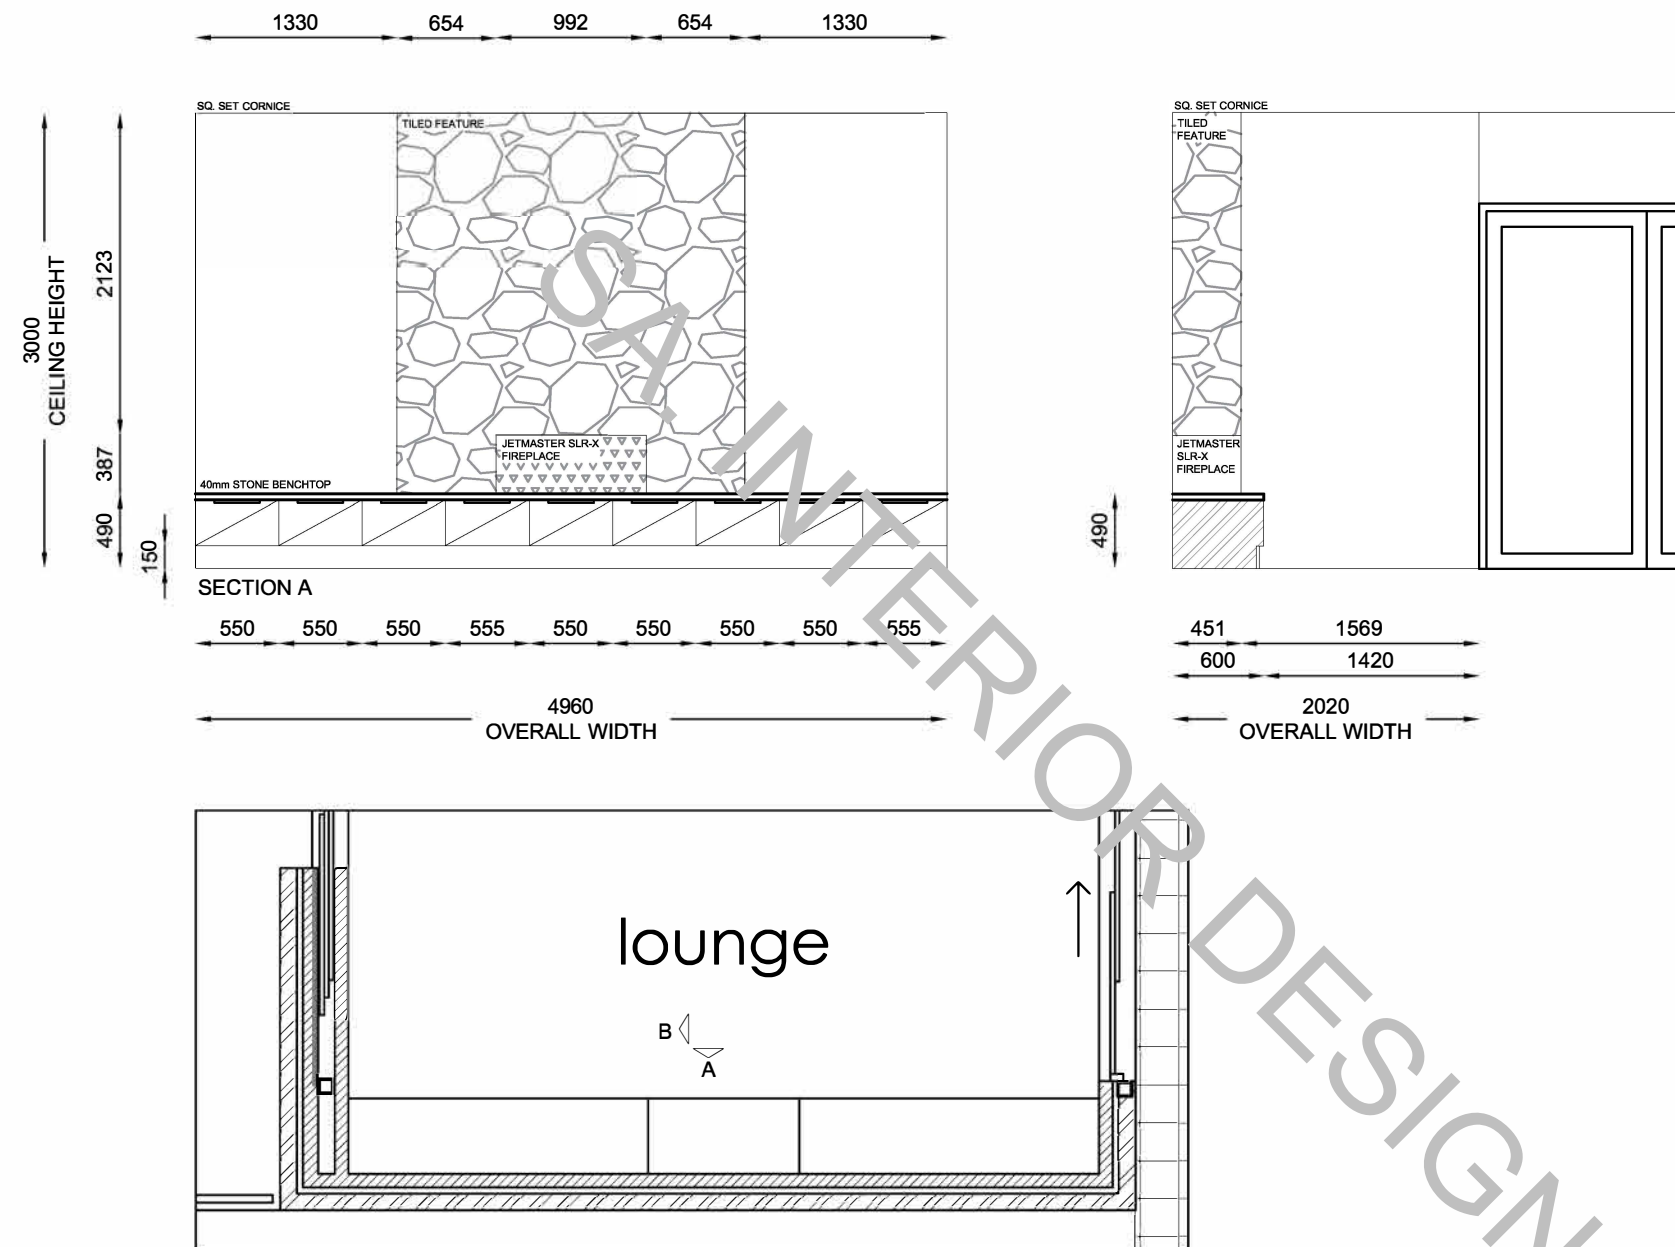



LIVING ROOM FIREPLACE PLAN
SCALE: NTS

NOTE: DIMENSIONS ARE INDICATIVE ONLY. SIZES MAY VARY SLIGHTLY ONCE SITE MEASURE HAS BEEN COMPLETED. FITTINGS ARE REPRESENTATIVE ONLY

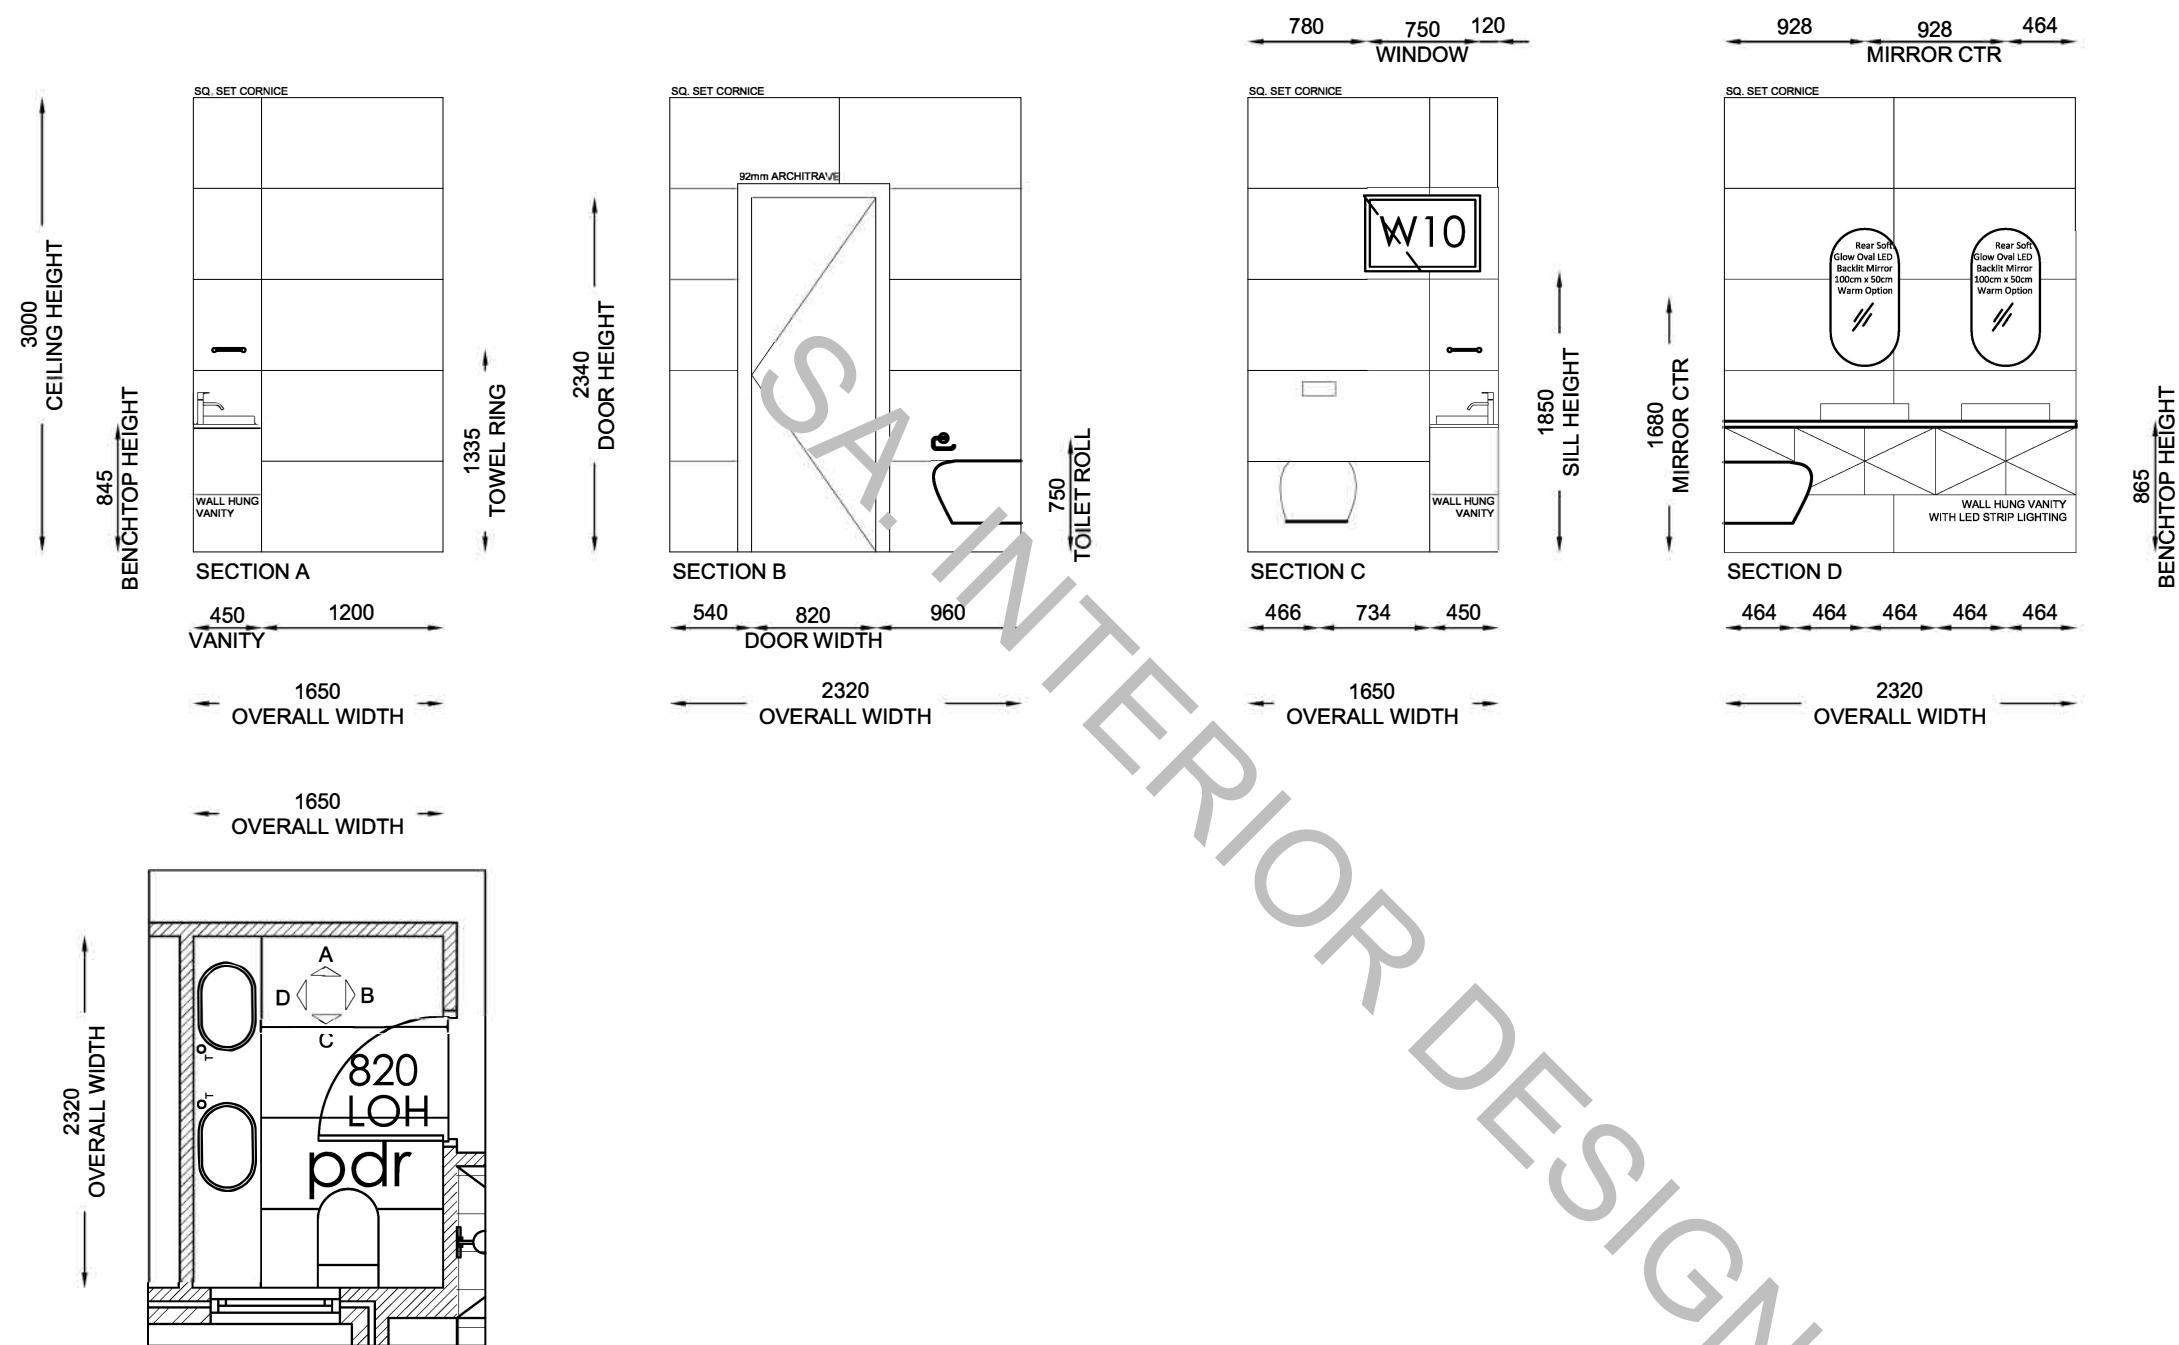


POWDER ROOM PLAN
 SCALE: NTS

NOTE: DIMENSIONS ARE INDICATIVE ONLY. SIZES MAY VARY SLIGHTLY ONCE SITE MEASURE HAS BEEN COMPLETED. FITTINGS ARE REPRESENTATIVE ONLY

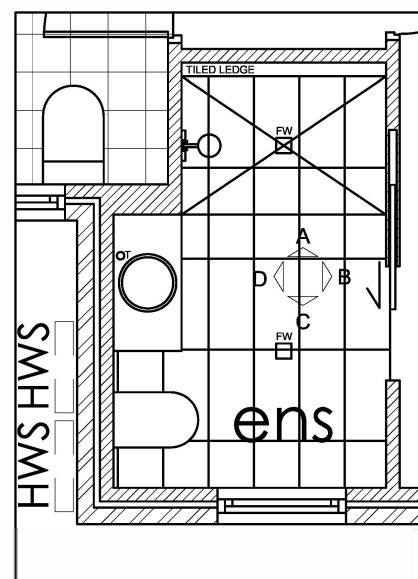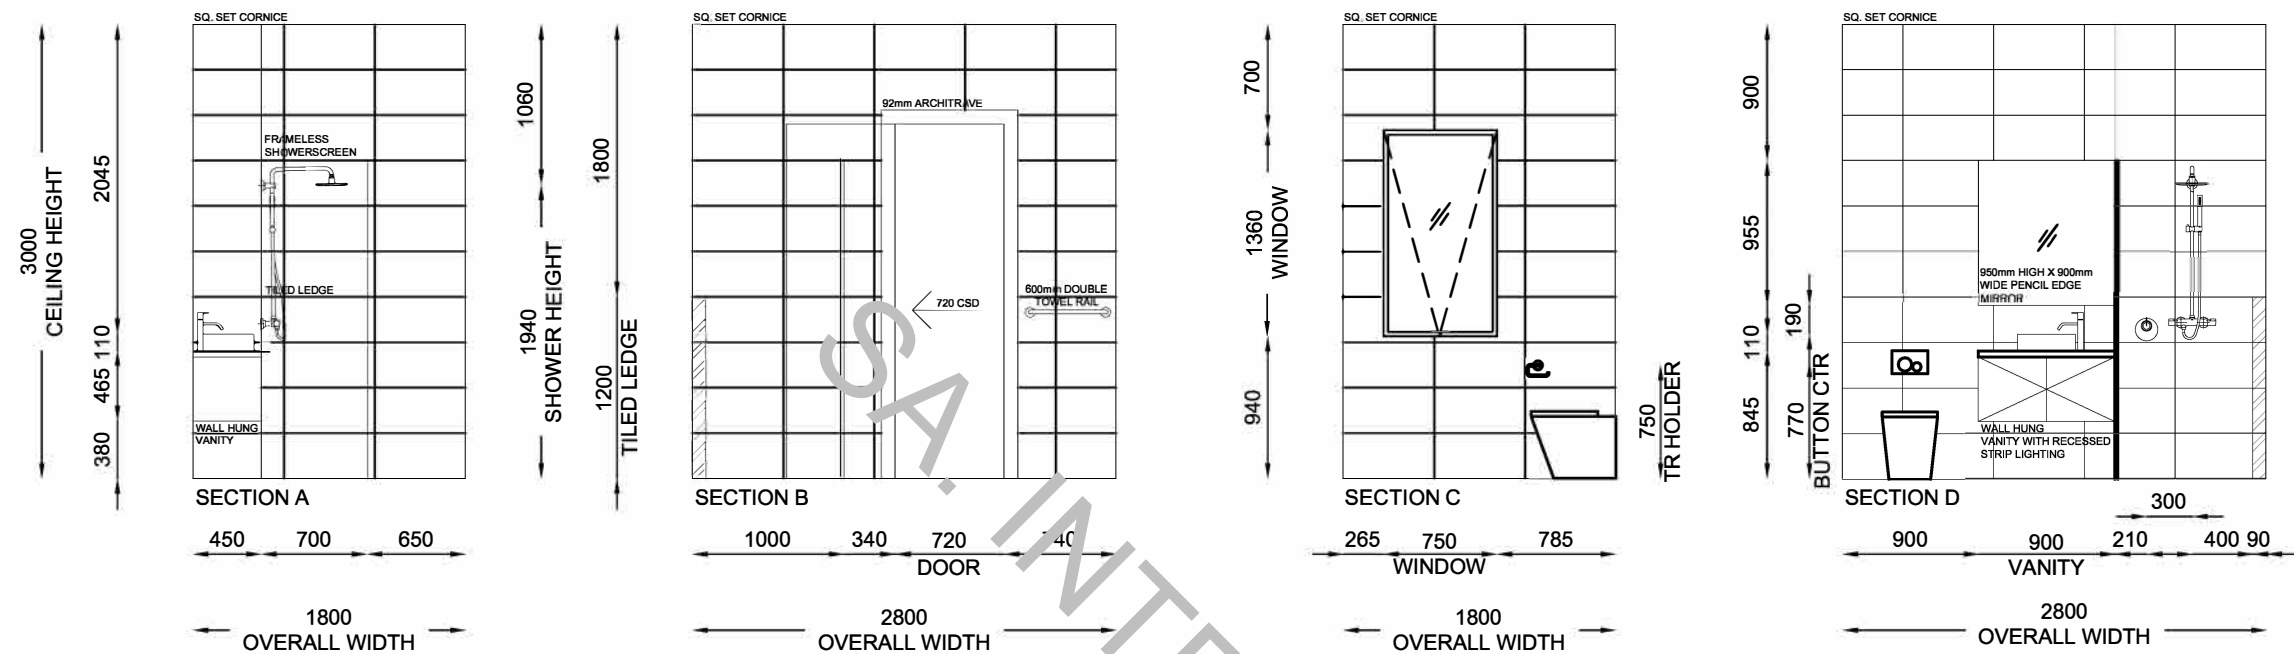


GUEST ENSUITE PLAN
SCALE: NTS


NOTE: DIMENSIONS ARE INDICATIVE ONLY. SIZES MAY VARY SLIGHTLY ONCE SITE MEASURE HAS BEEN COMPLETED. FITTINGS ARE REPRESENTATIVE ONLY

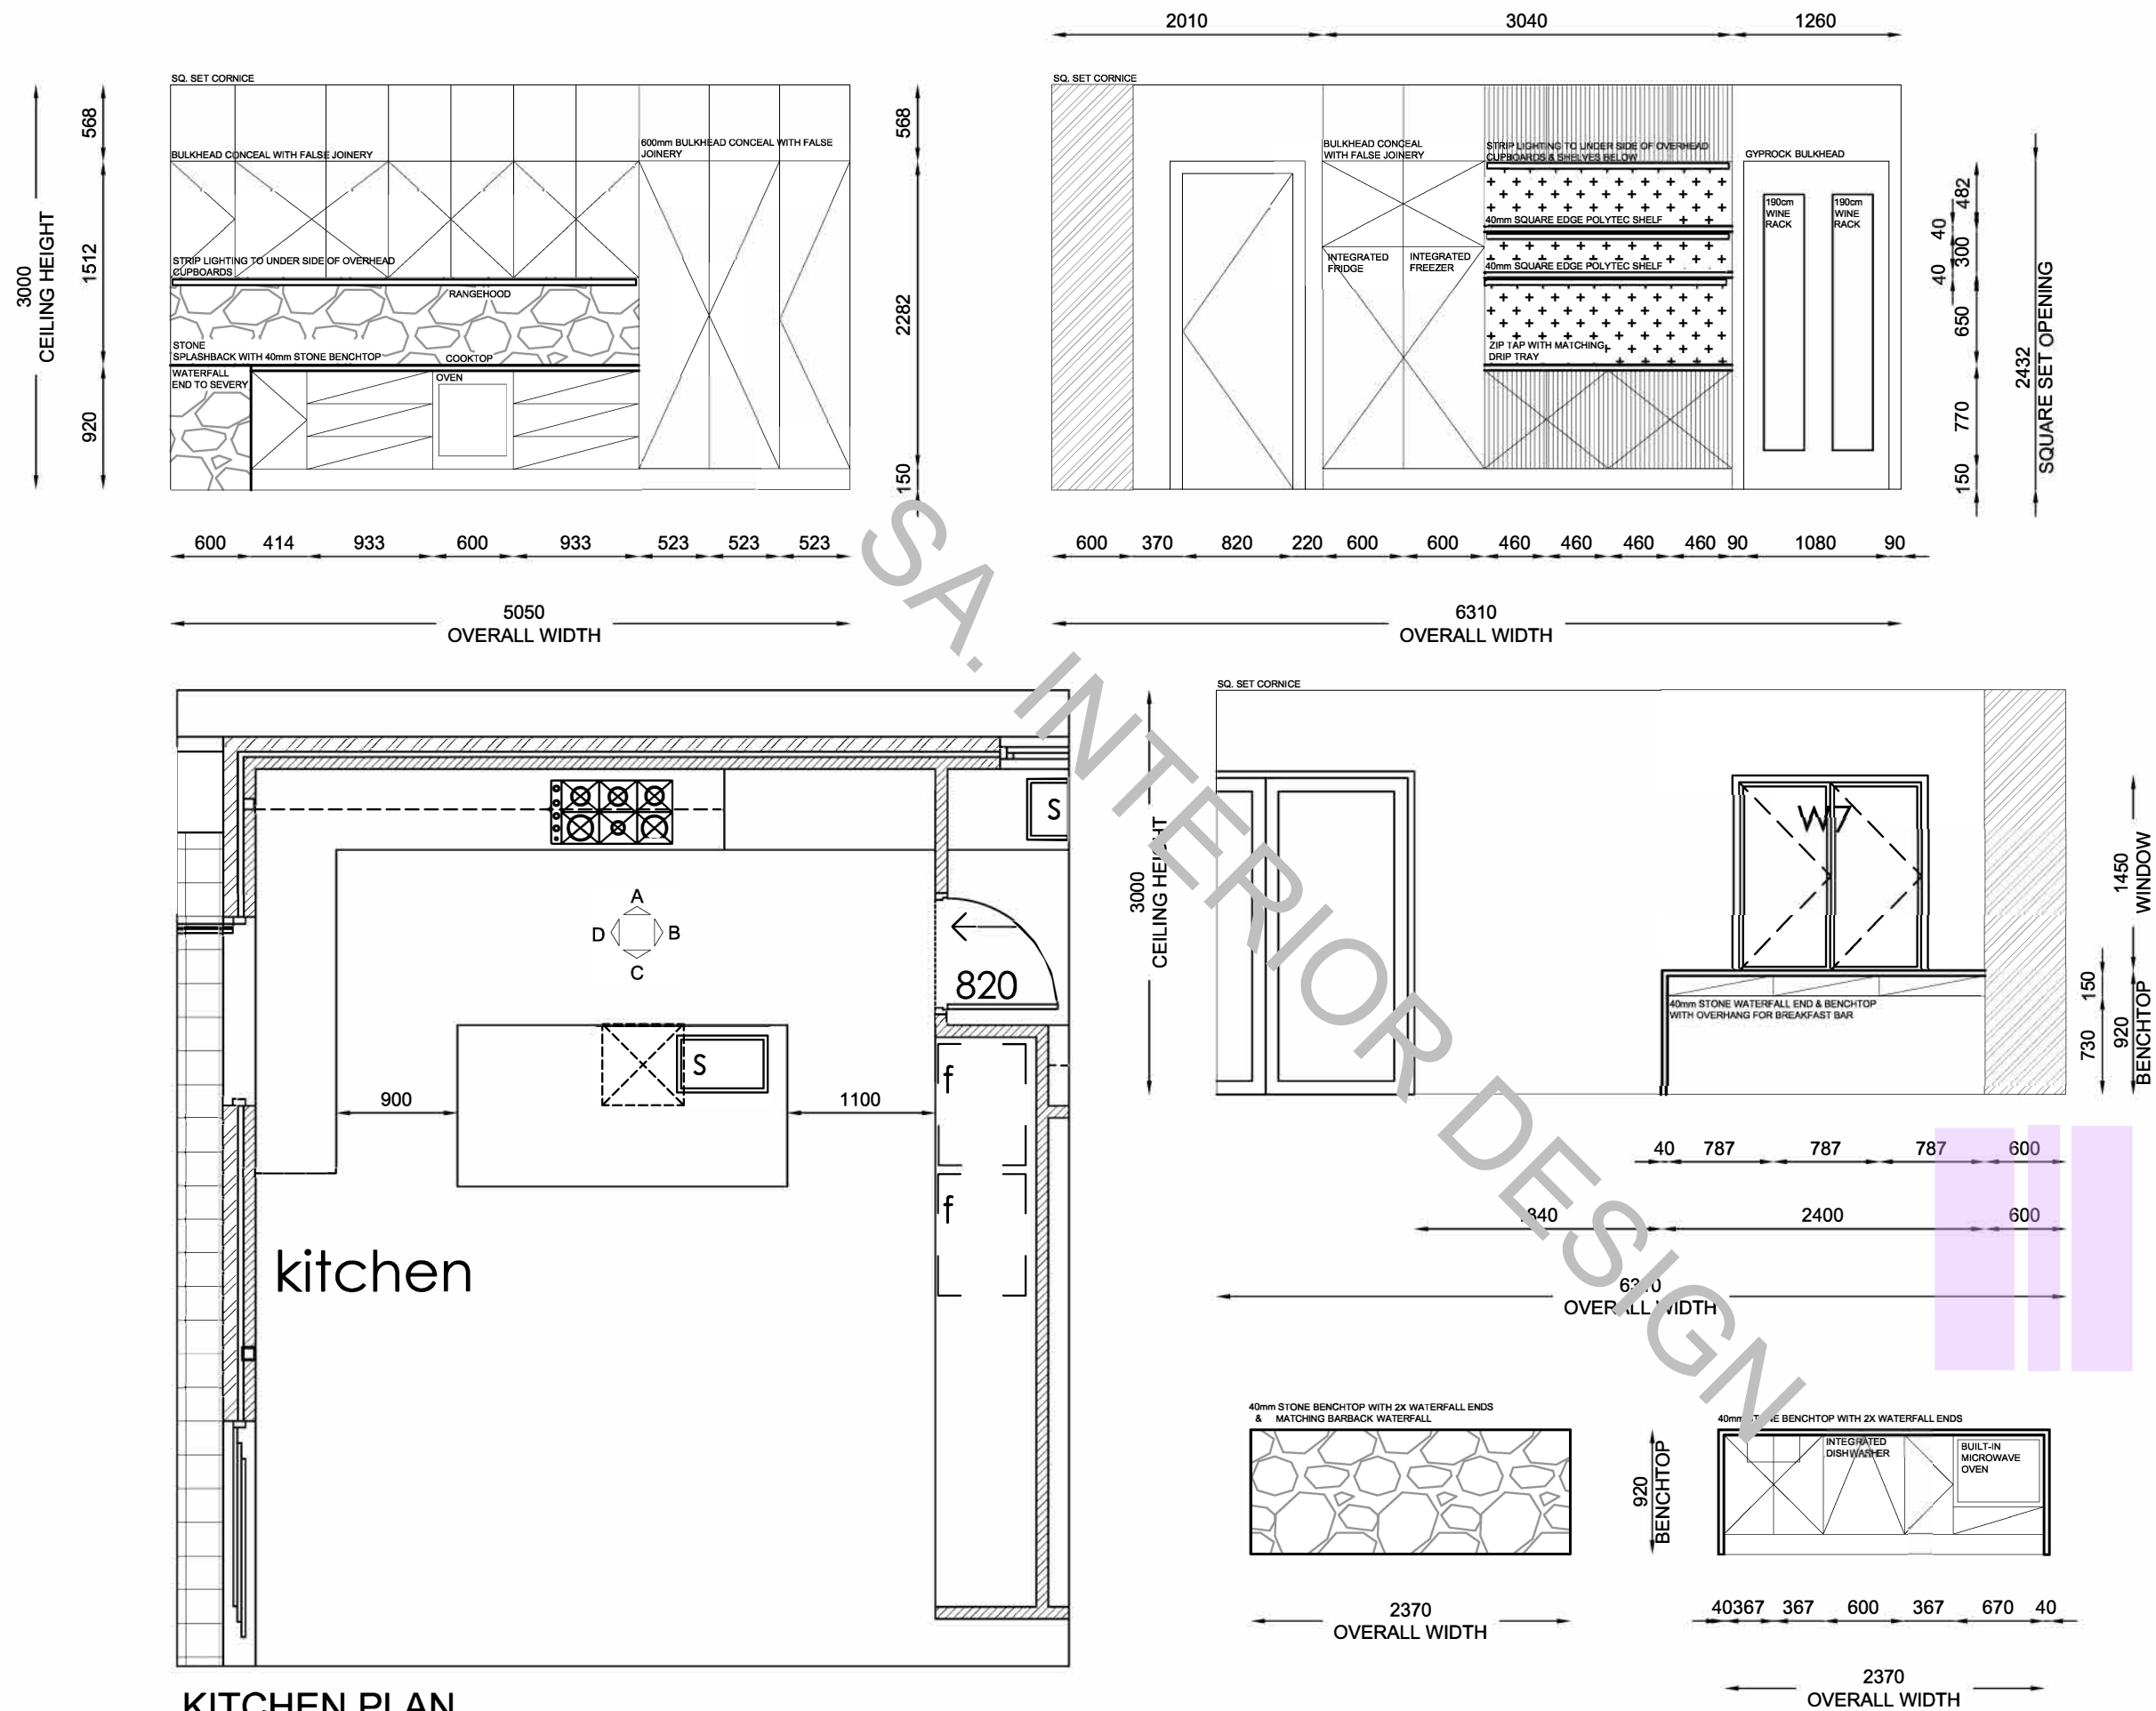

KITCHEN PLAN
SCALE: NTS

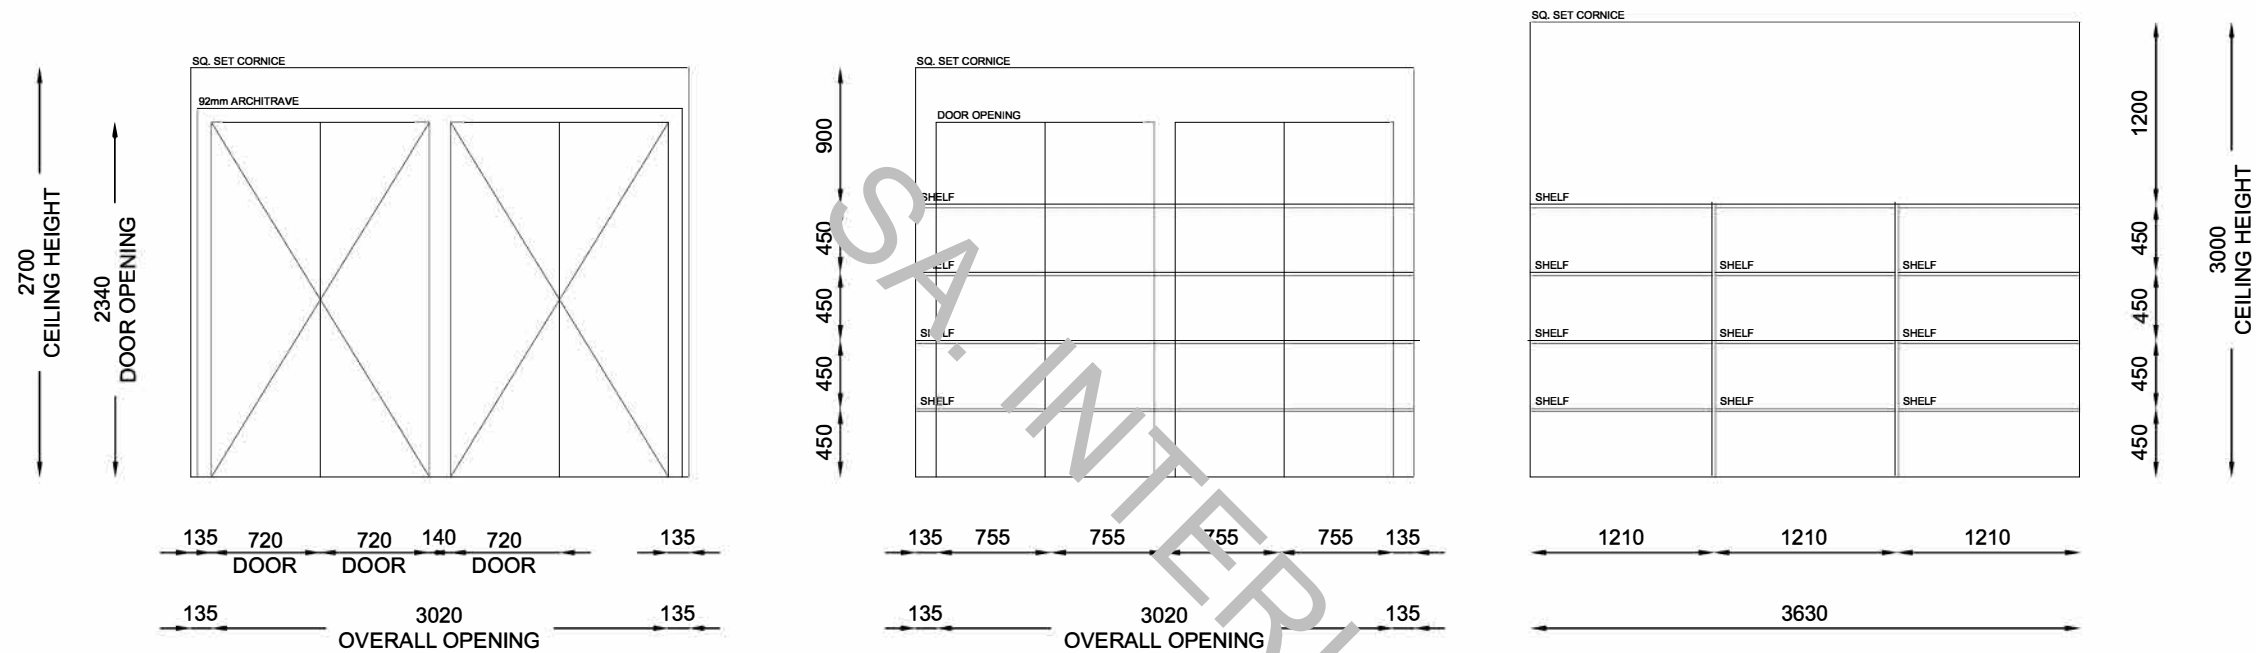


FIRST FLOOR LINEN ELEVATIONS

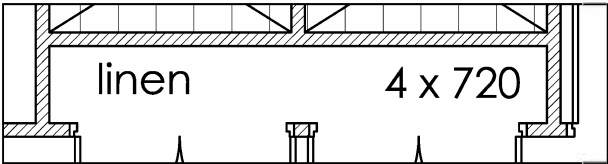


FIRST FLOOR LINEN PLAN
SCALE: NTS

GARAGE STORAGE ELEVATIONS

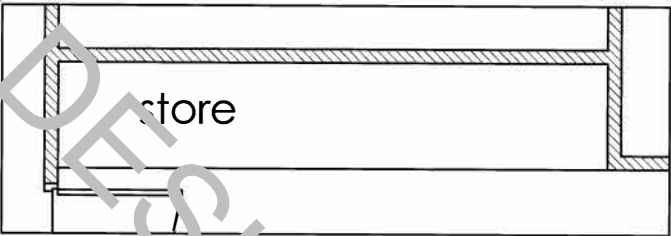


GARAGE STORAGE PLAN
SCALE: NTS

NOTE: DIMENSIONS ARE INDICATIVE ONLY. SIZES MAY VARY SLIGHTLY ONCE SITE MEASURE HAS BEEN COMPLETED. FITTINGS ARE REPRESENTATIVE ONLY

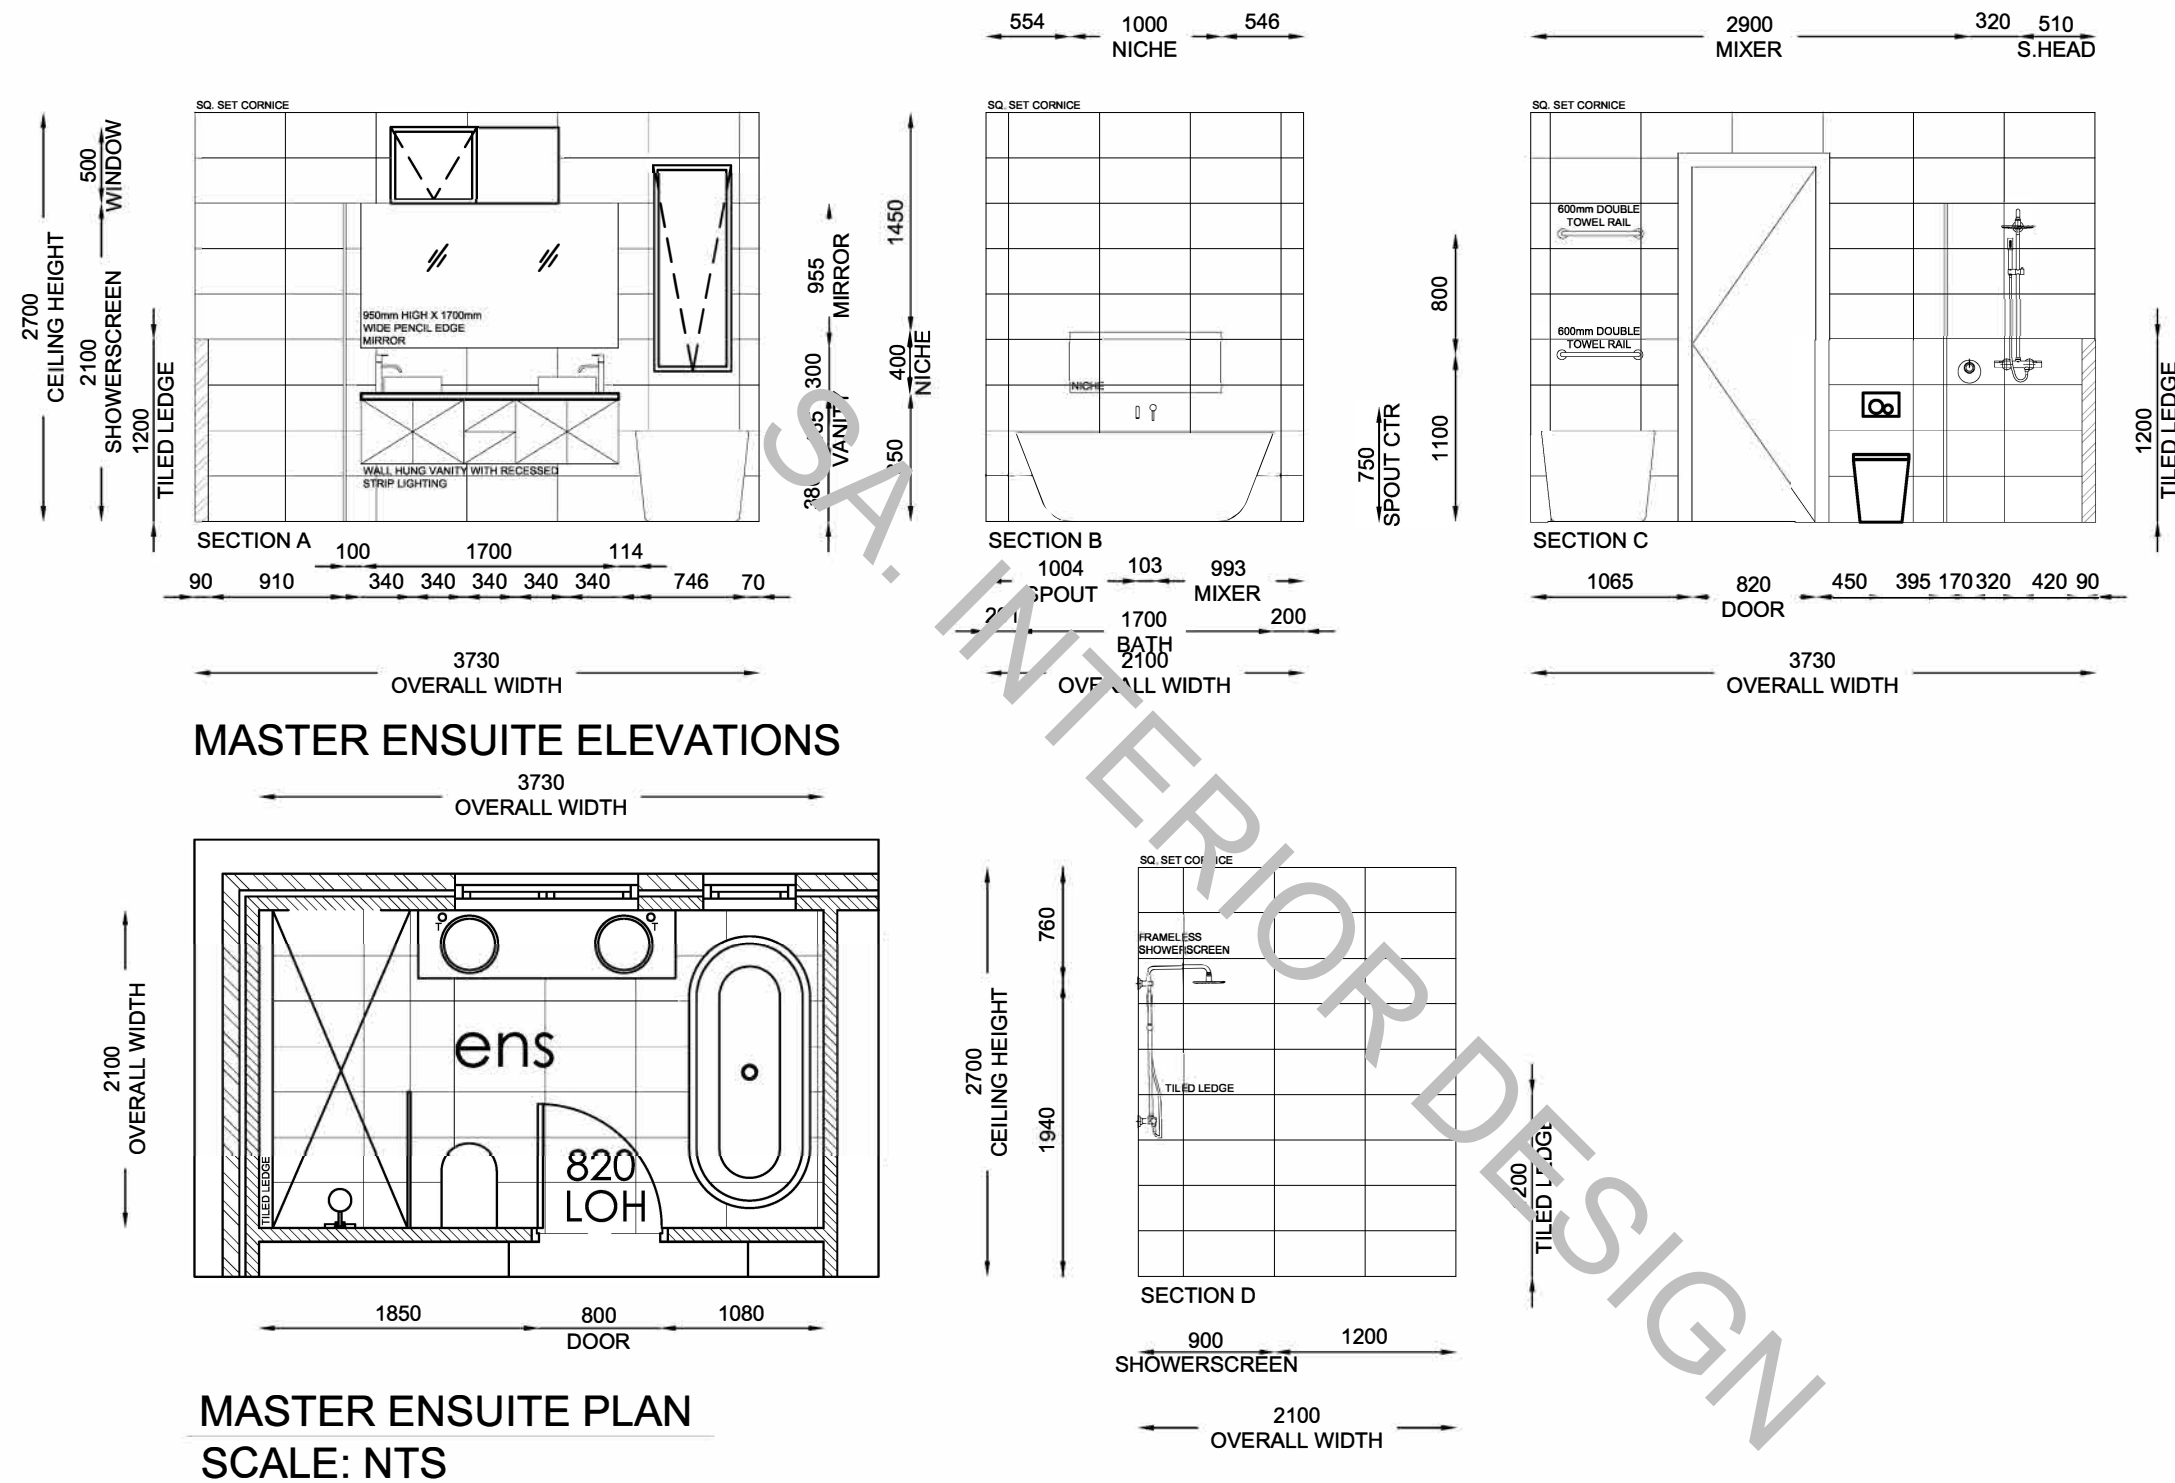


MASTER ENSUITE PLAN
SCALE: NTS


NOTE: DIMENSIONS ARE INDICATIVE ONLY. SIZES MAY VARY SLIGHTLY ONCE SITE MEASURE HAS BEEN COMPLETED. FITTINGS ARE REPRESENTATIVE ONLY

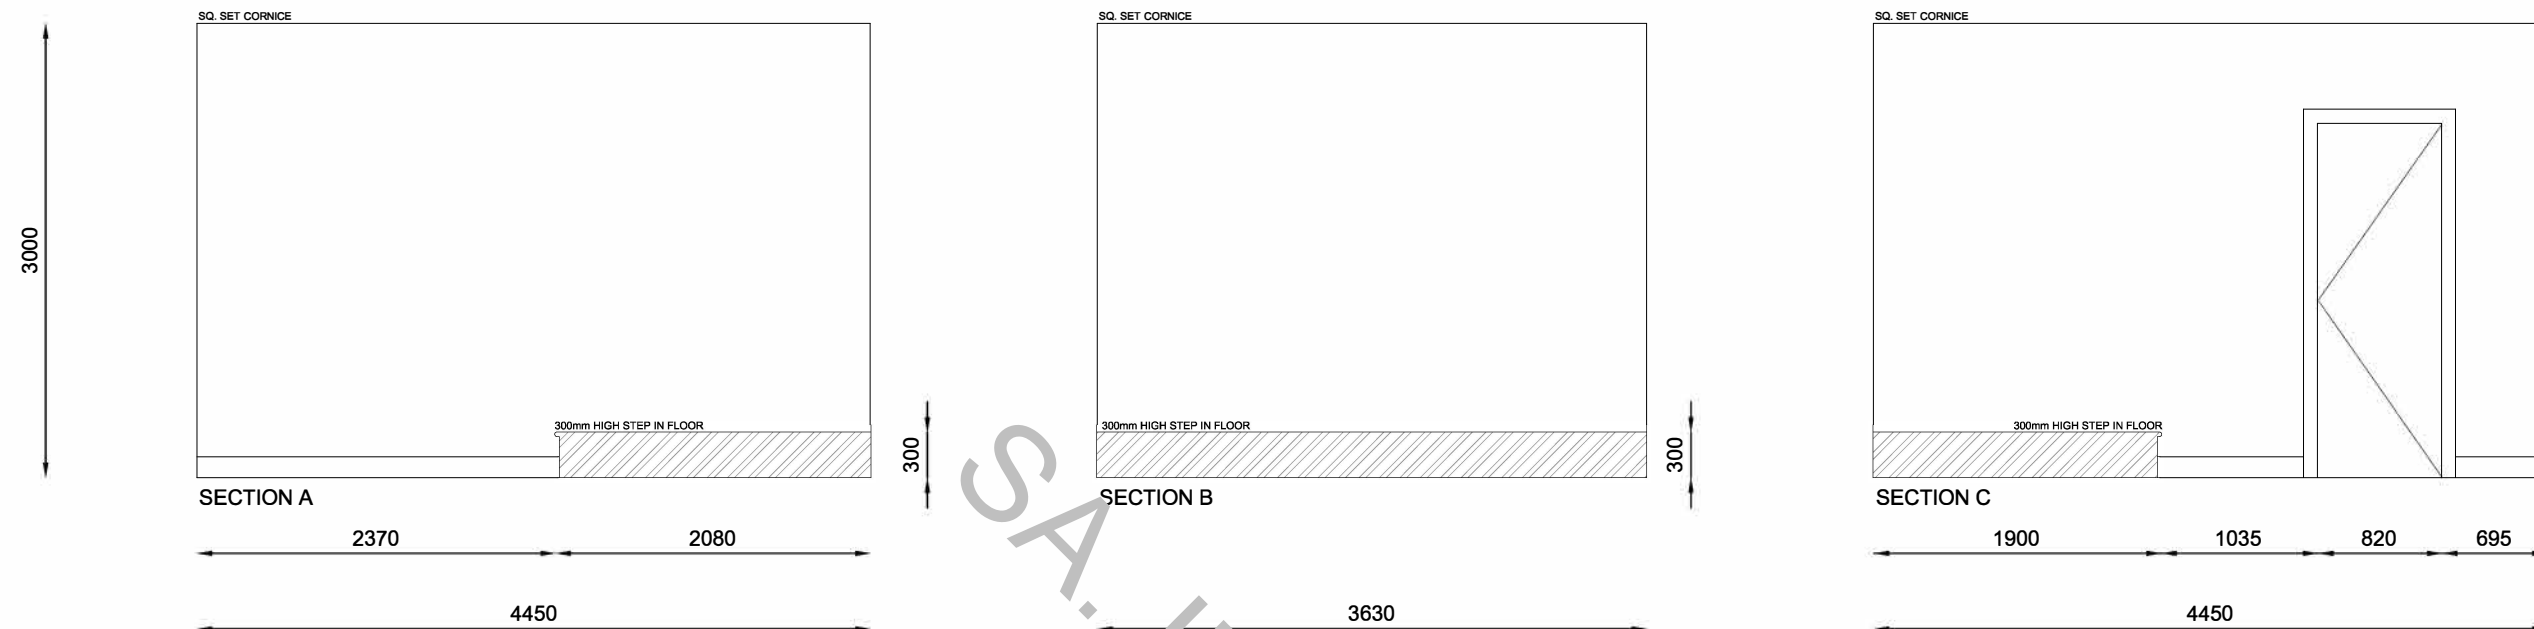


MEDIA ROOM ELEVATIONS

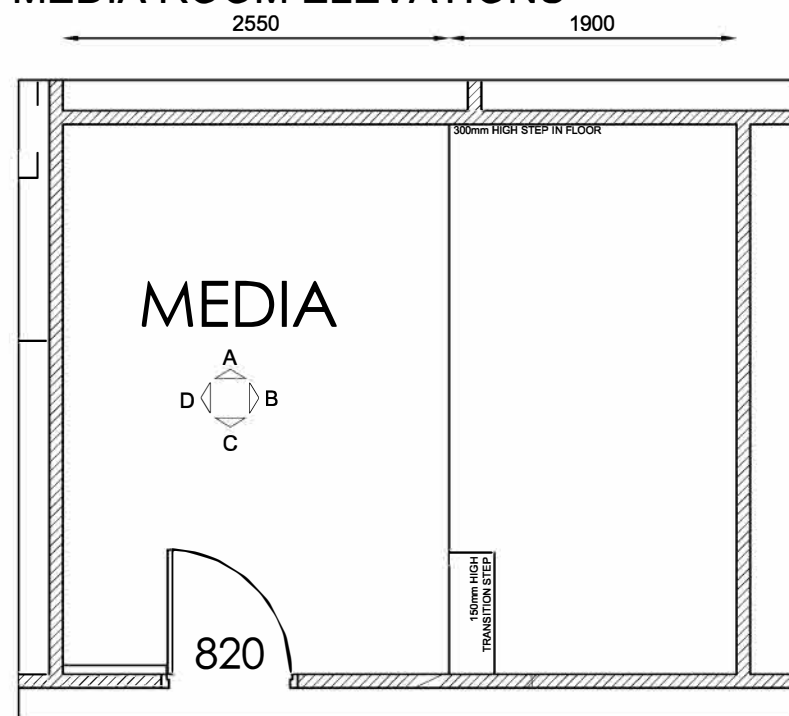


MEDIA ROOM PLAN SCALE: NTS

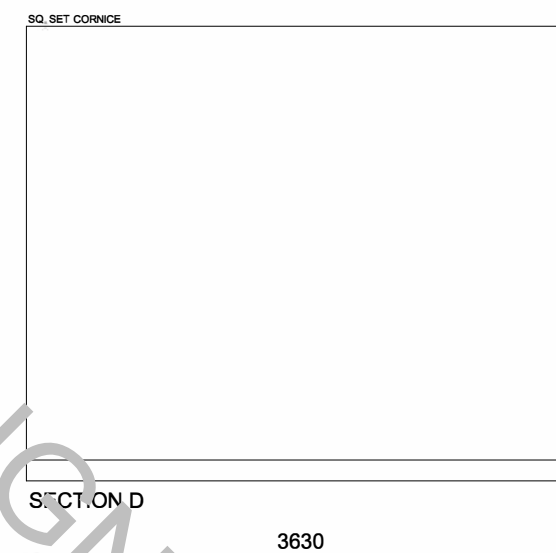

NOTE: DIMENSIONS ARE INDICATIVE ONLY. SIZES MAY VARY SLIGHTLY ONCE SITE MEASURE HAS BEEN COMPLETED. FITTINGS ARE REPRESENTATIVE ONLY


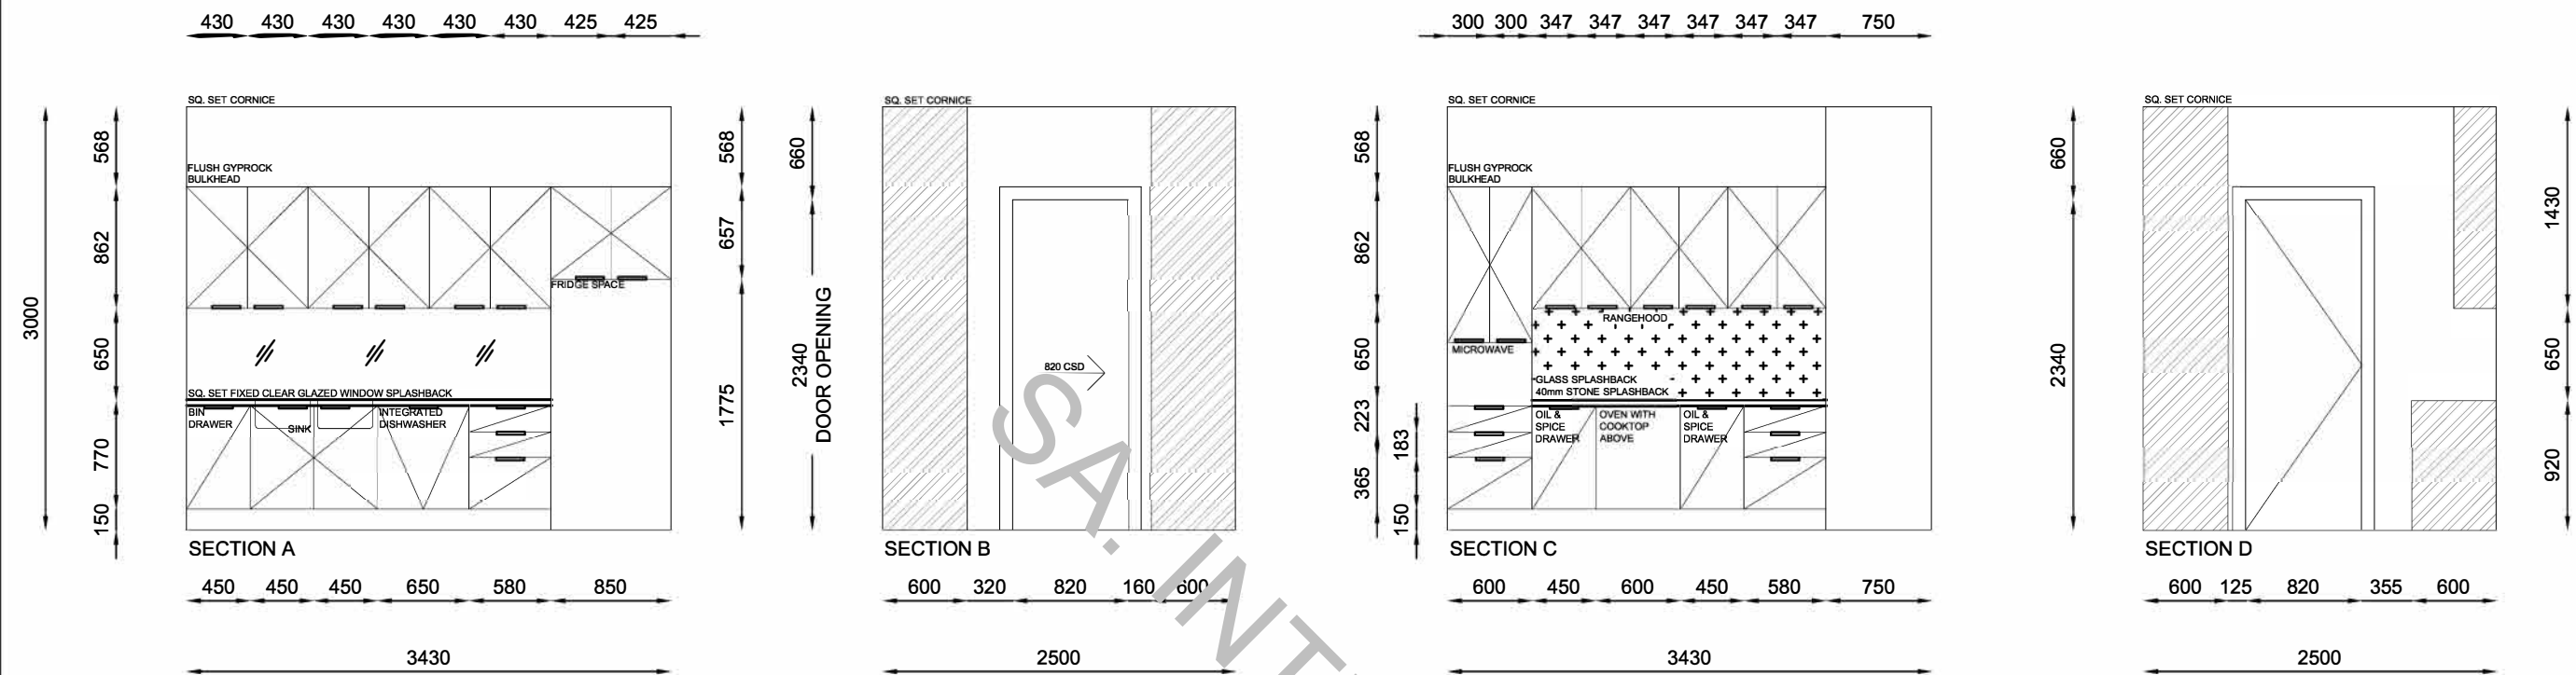


BUTLER'S PANTRY ELEVATIONS

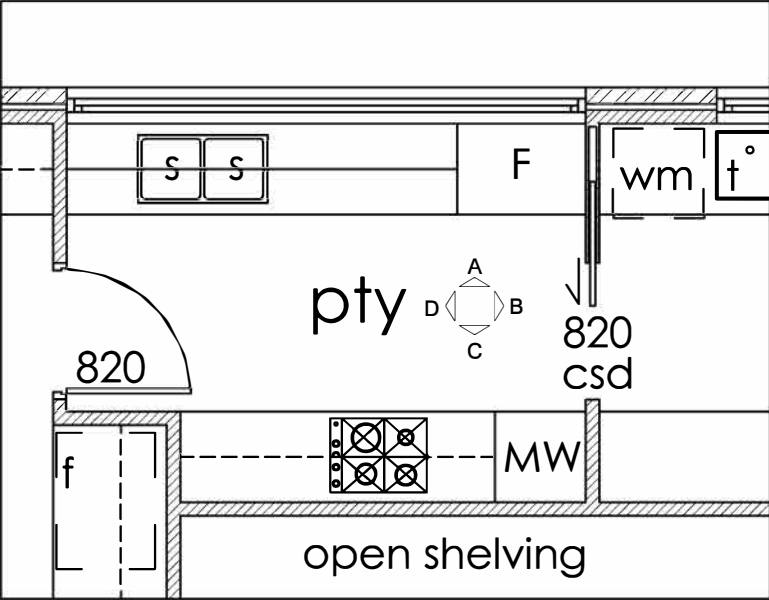


PANTRY PLAN
SCALE: NTS

NOTE: DIMENSIONS ARE INDICATIVE ONLY. SIZES MAY VARY SLIGHTLY ONCE SITE MEASURE HAS BEEN COMPLETED. FITTINGS ARE REPRESENTATIVE ONLY

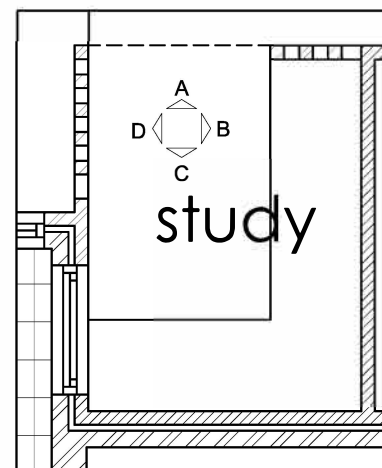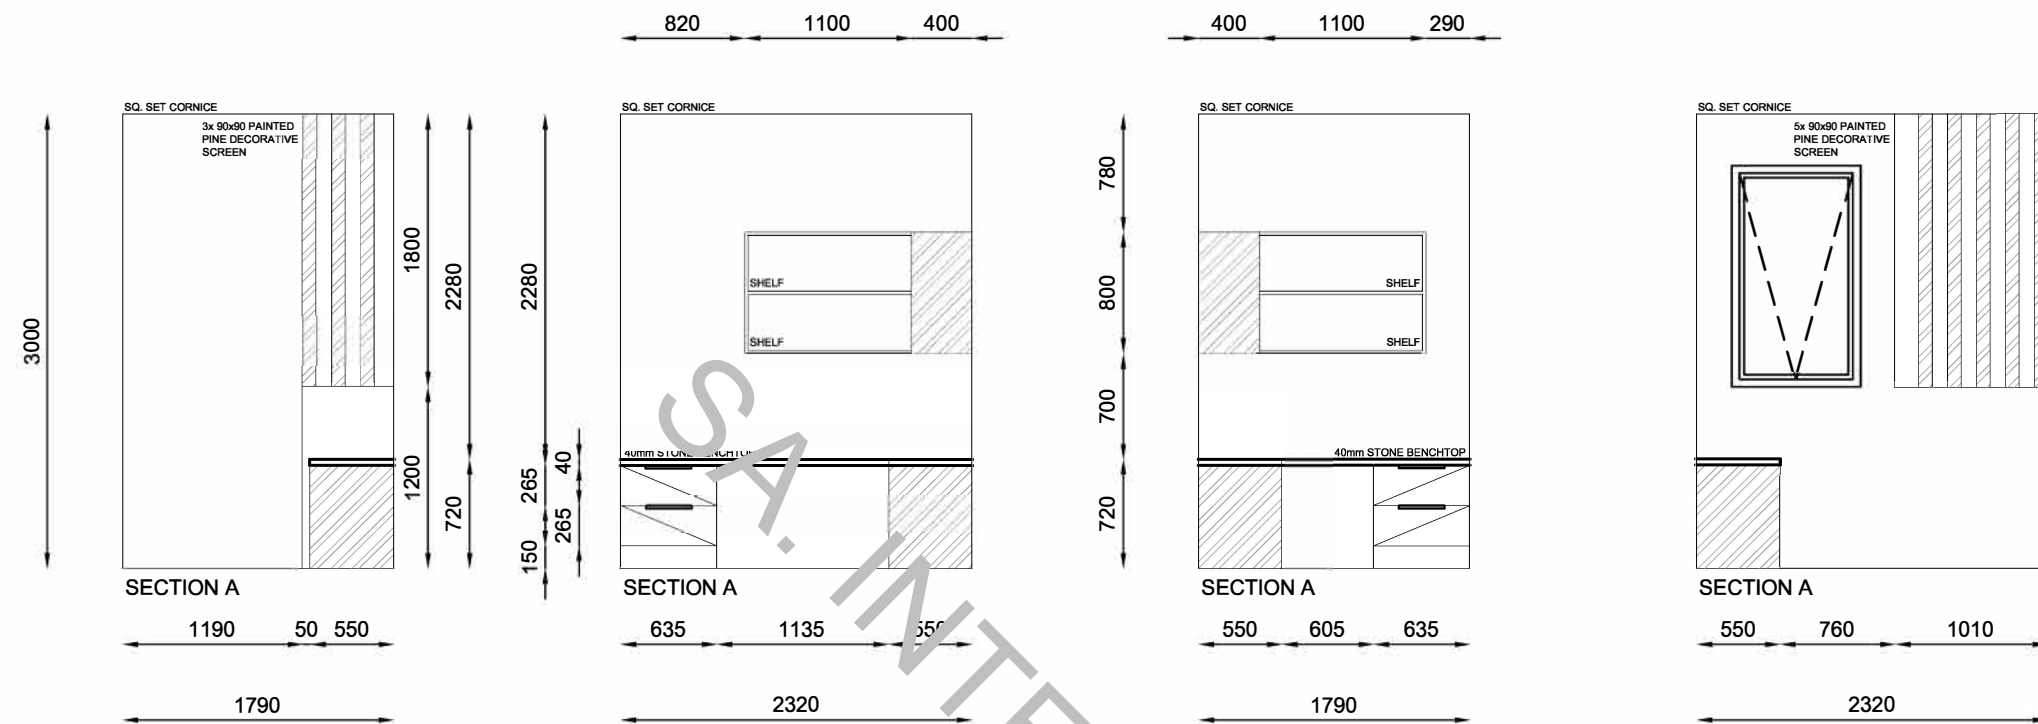

STUDY PLAN
SCALE: NTS

NOTE: DIMENSIONS ARE INDICATIVE ONLY. SIZES MAY VARY SLIGHTLY ONCE SITE MEASURE HAS BEEN COMPLETED. FITTINGS ARE REPRESENTATIVE ONLY

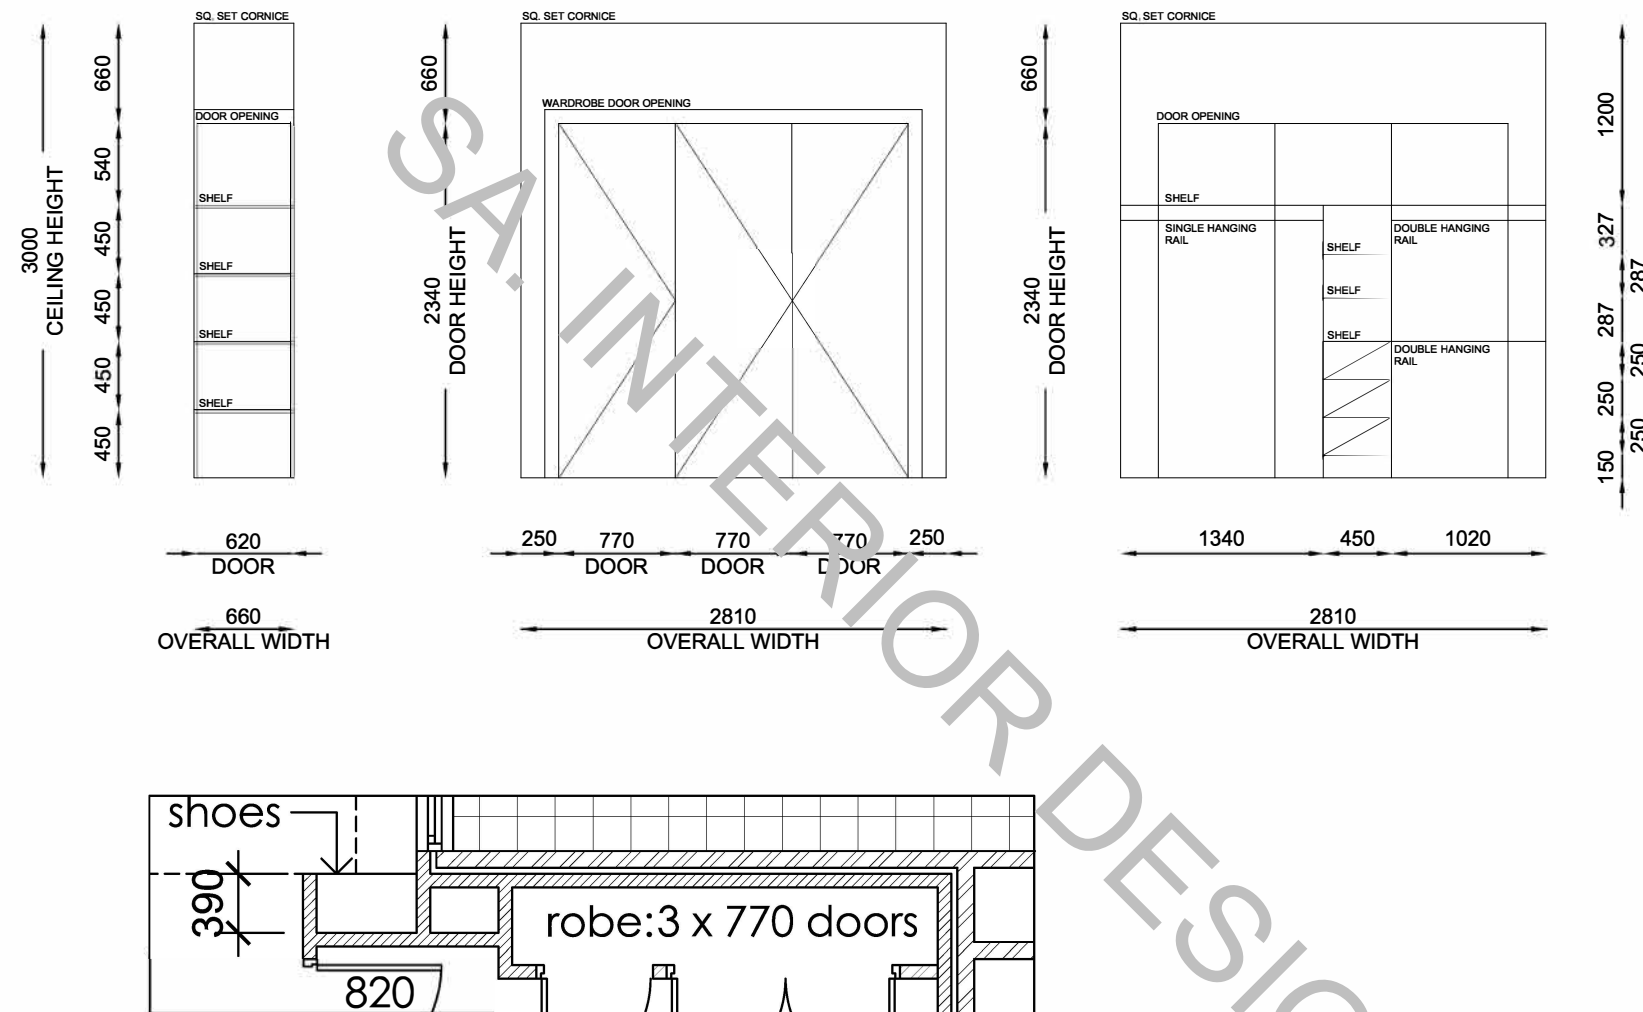

UTILITY & GUEST ROBE PLAN
SCALE: NTS

NOTE: DIMENSIONS ARE INDICATIVE ONLY. SIZES MAY VARY SLIGHTLY ONCE SITE MEASURE HAS BEEN COMPLETED. FITTINGS ARE REPRESENTATIVE ONLY