

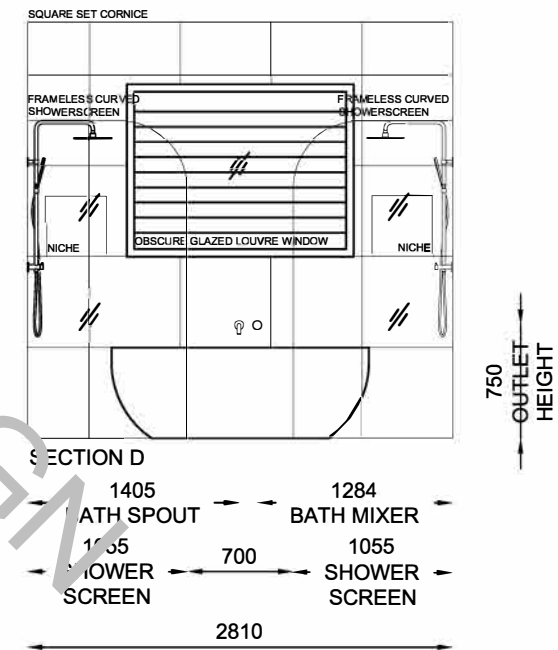
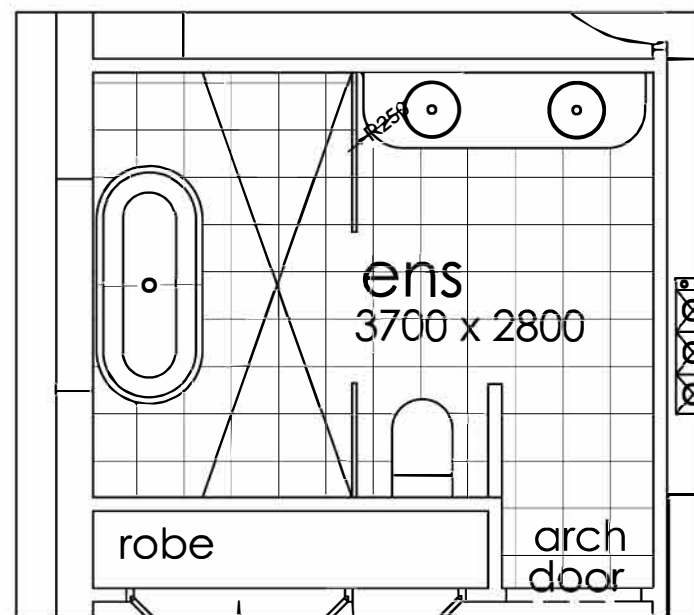
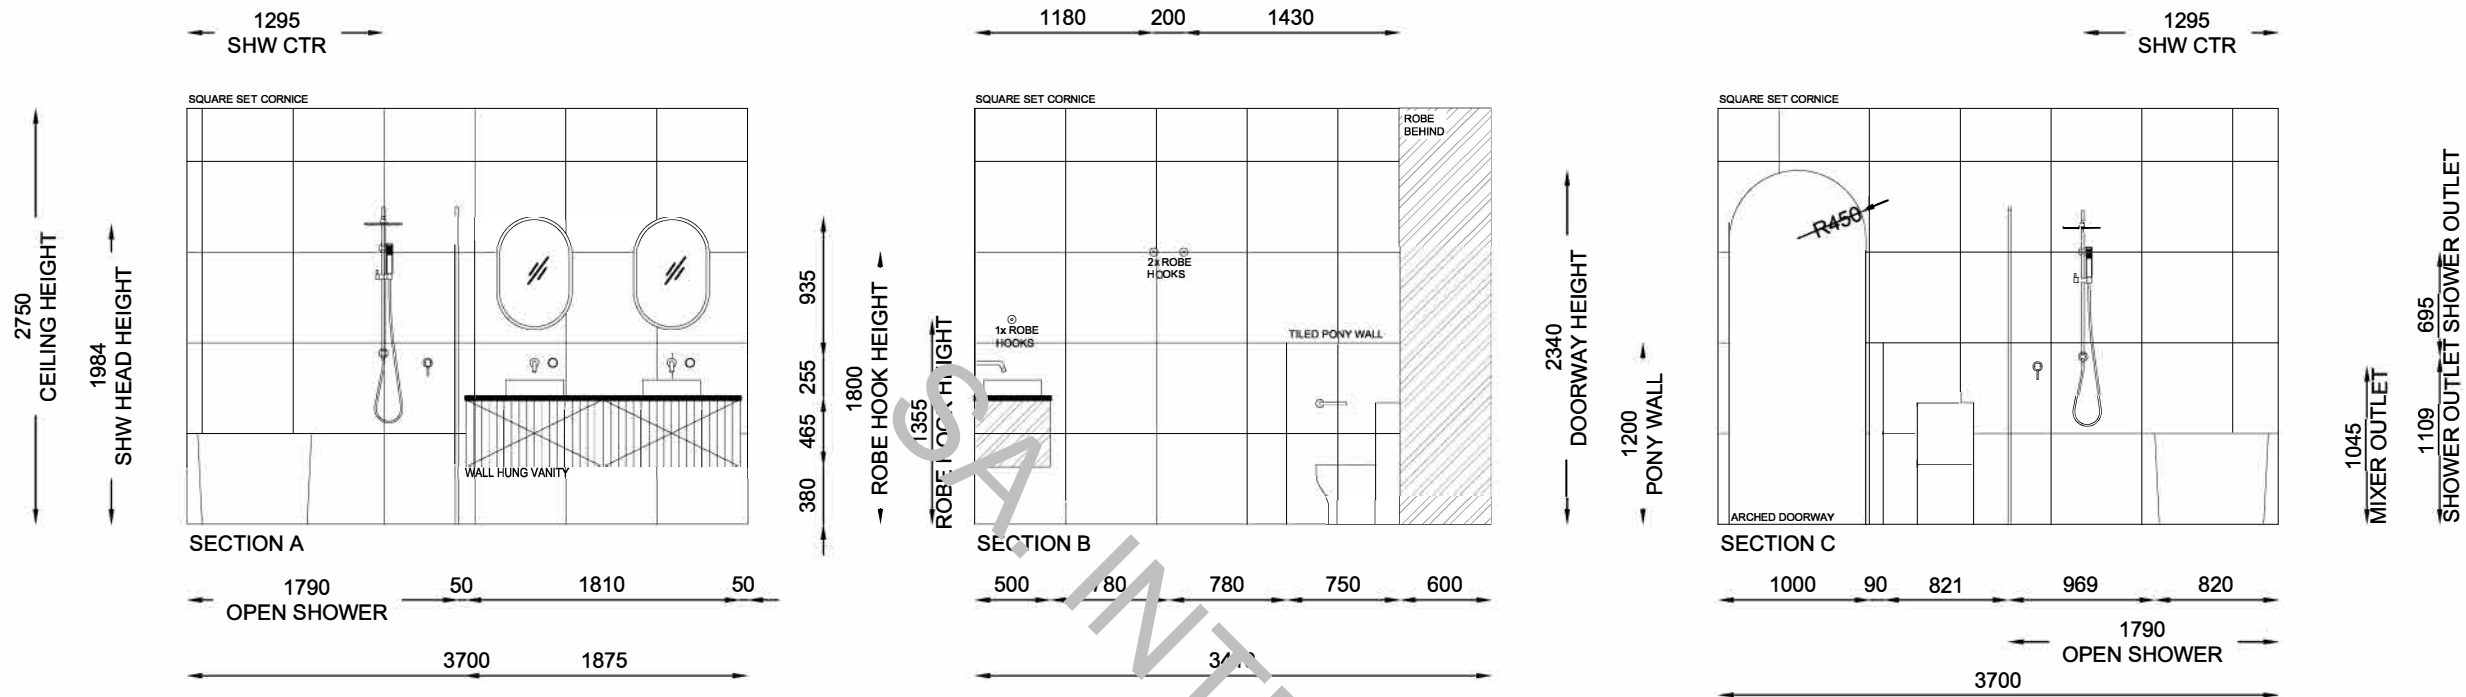


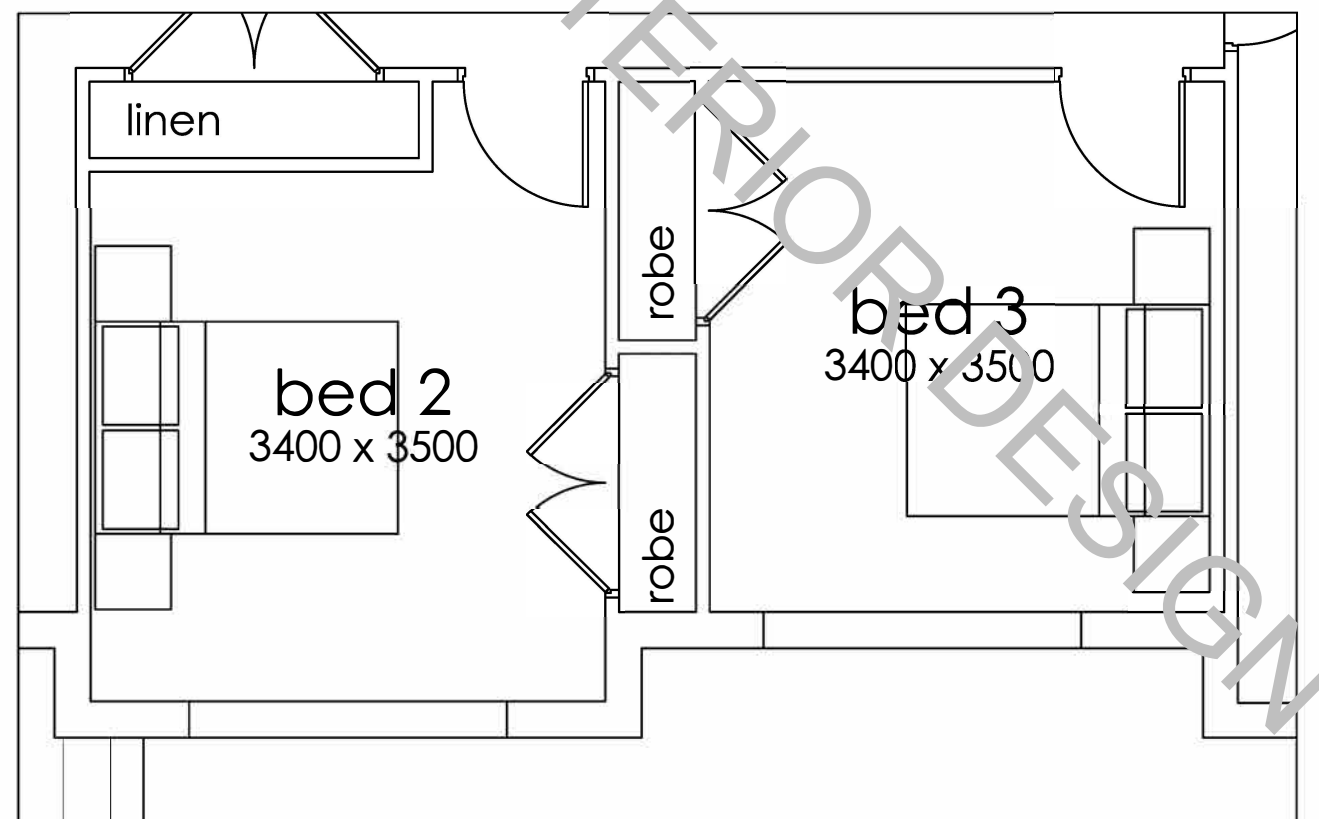


MASTER ENSUITE PLAN
SCALE: 1: 100

NOTE: DIMENSIONS ARE INDICATIVE ONLY. SIZES MAY VARY SLIGHTLY ONCE SITE MEASURE HAS BEEN COMPLETED. FITTINGS ARE REPRESENTATIVE ONLY

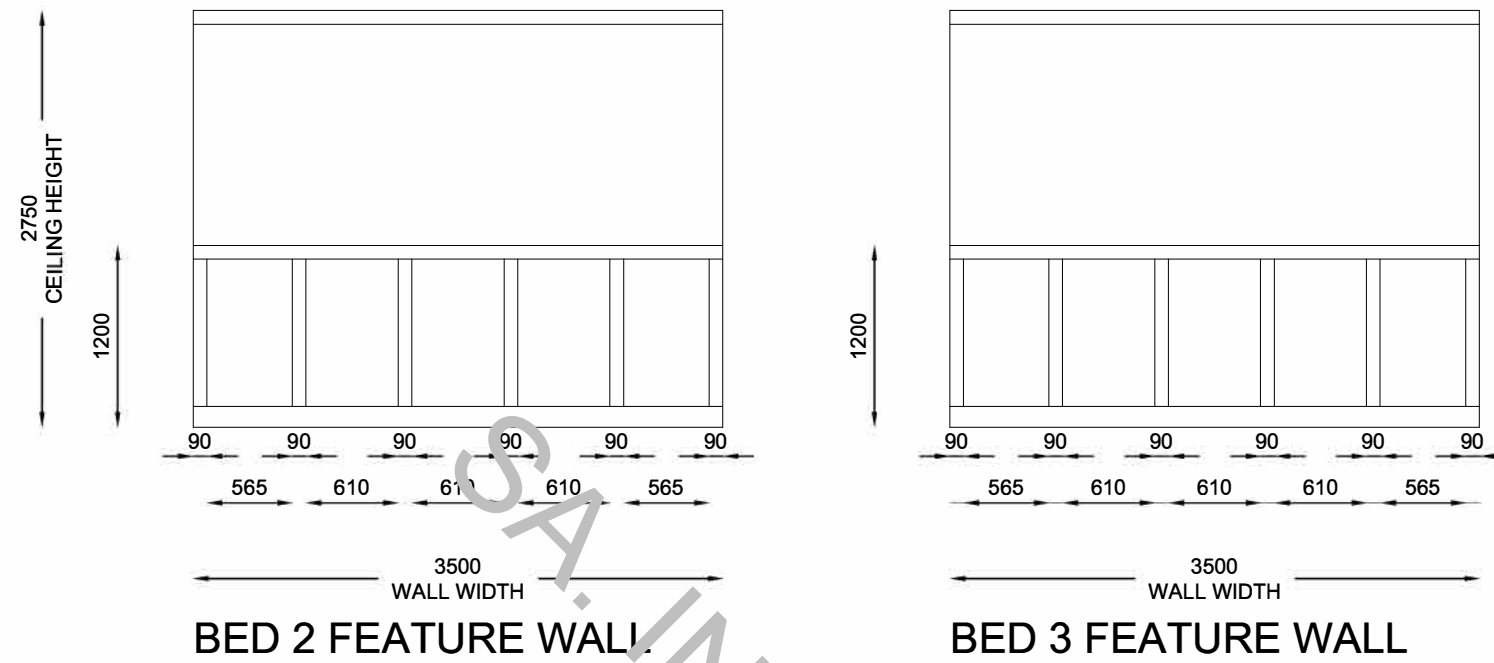





BEDROOM FEATURE WALL PLAN
SCALE: 1: 100

NOTE: DIMENSIONS ARE INDICATIVE ONLY. SIZES MAY VARY SLIGHTLY ONCE SITE MEASURE HAS BEEN COMPLETED. FITTINGS ARE REPRESENTATIVE ONLY

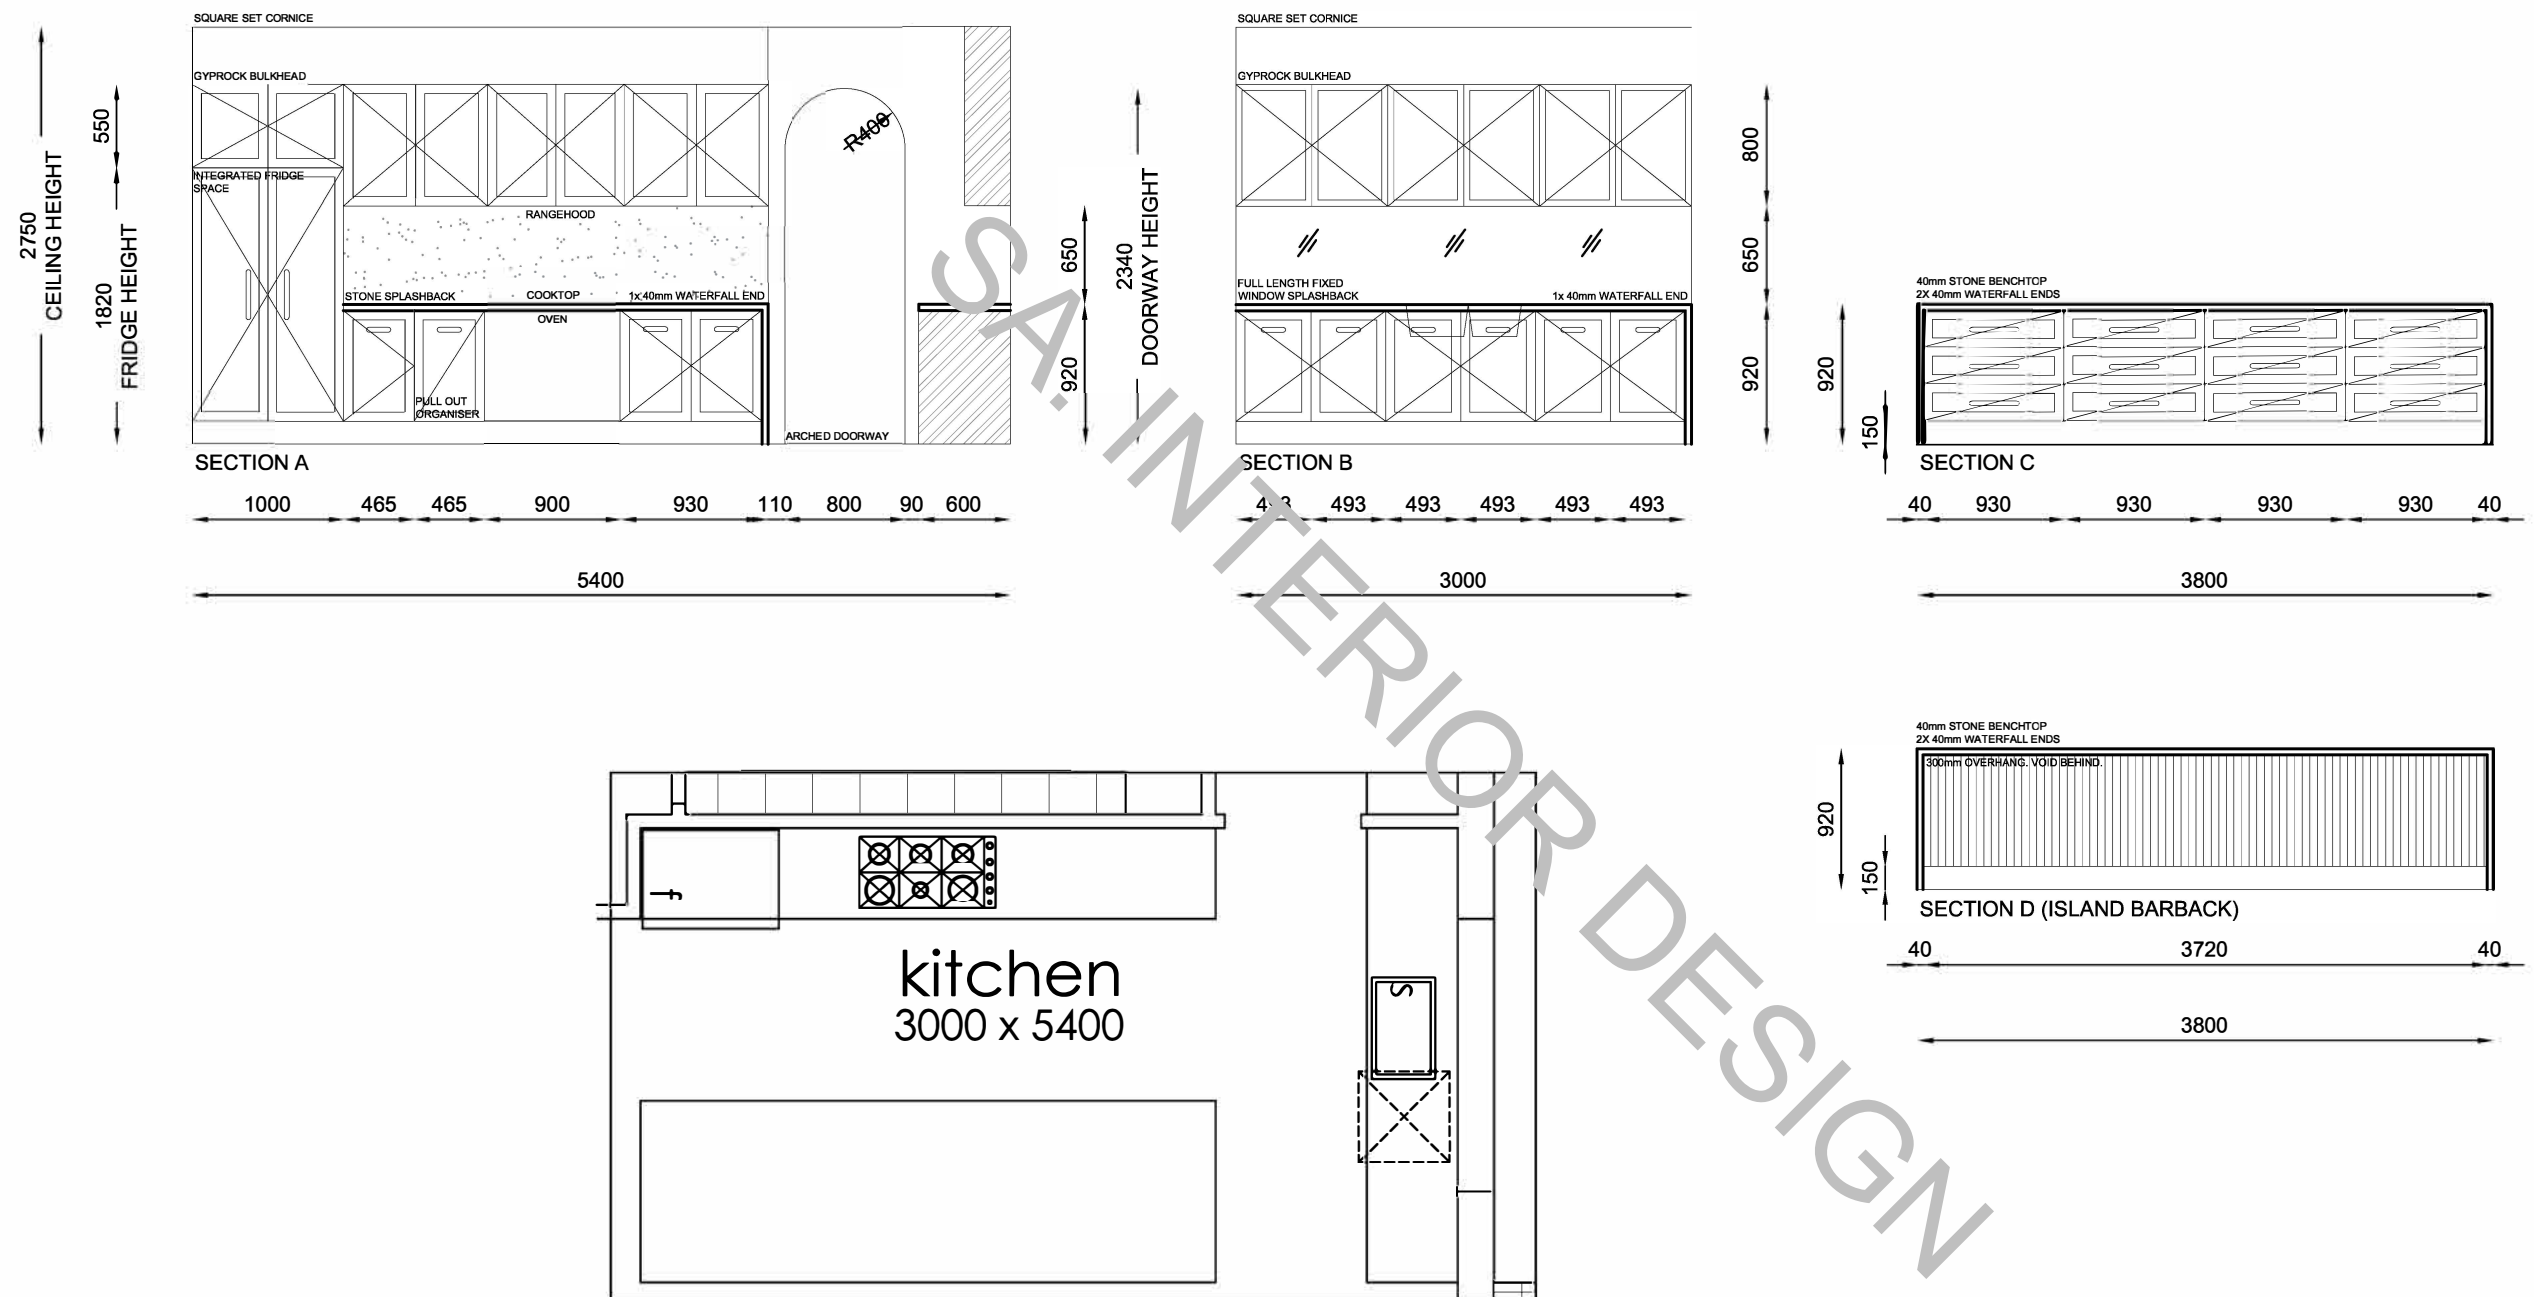


KITCHEN PLAN
SCALE: 1: 100

NOTE: DIMENSIONS ARE INDICATIVE ONLY. SIZES MAY VARY SLIGHTLY ONCE SITE MEASURE HAS BEEN COMPLETED. FITTINGS ARE REPRESENTATIVE ONLY

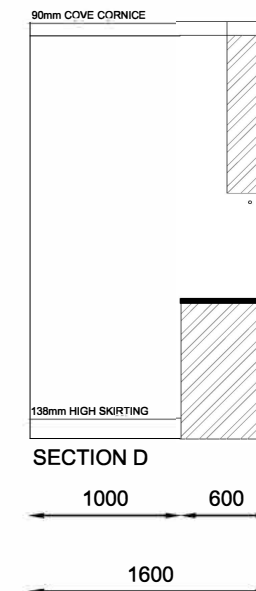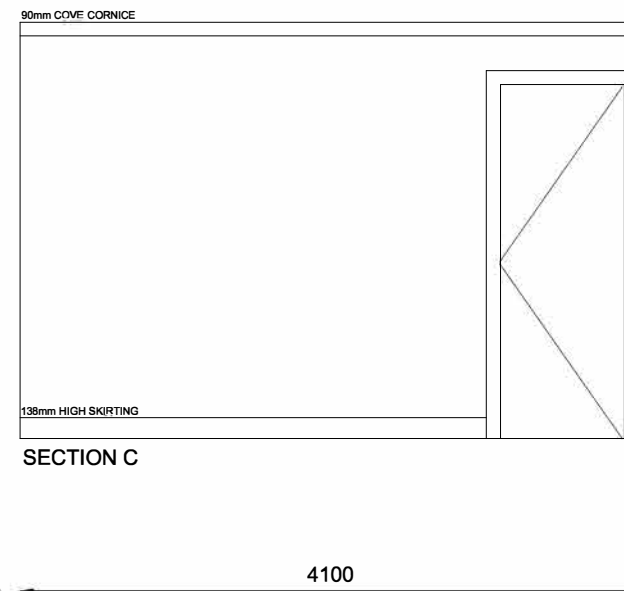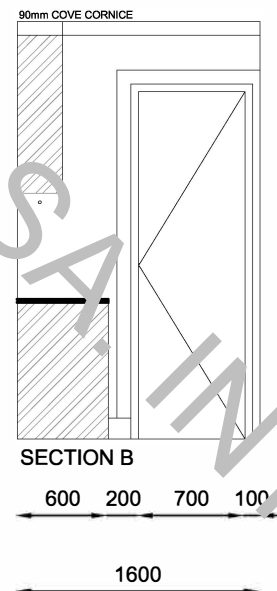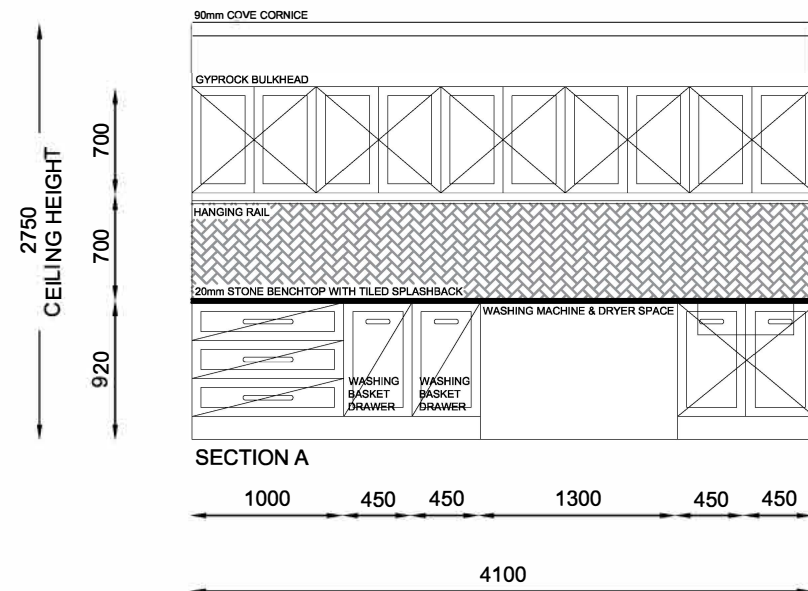

LAUNDRY ELEVATIONS

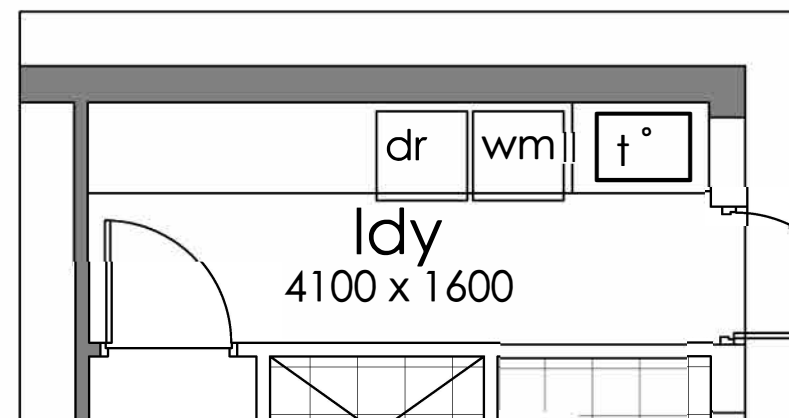



LAUNDRY PLAN
SCALE: 1: 100

NOTE: DIMENSIONS ARE INDICATIVE ONLY. SIZES MAY VARY SLIGHTLY ONCE SITE MEASURE HAS BEEN COMPLETED. FITTINGS ARE REPRESENTATIVE ONLY




Client:		Dwg Title: LAUNDRY ELEVATIONS		Sheet: A3	Scale: 1:50		
Site Address:		Project: ACREAGE		Sheet No: 3/9			
©		Issue: A		Council: SINGLETON COUNCIL		B	16.3.23
		Date: 1-3-2023		Job No: 897 - 2021		A	1.3.23
						Revision	Date
						Description	

REVISED LAUNDRY DETAILS
CONCEPT LAUNDRY DETAILS

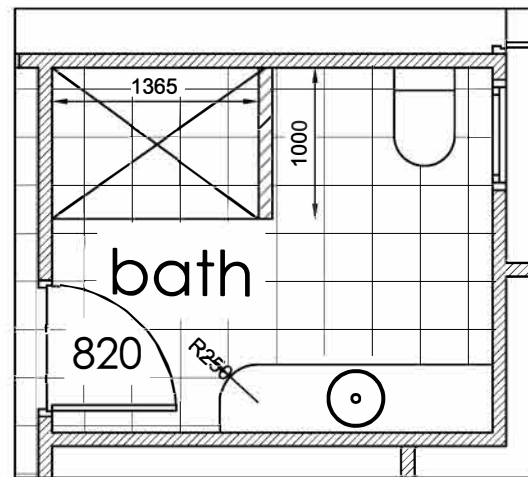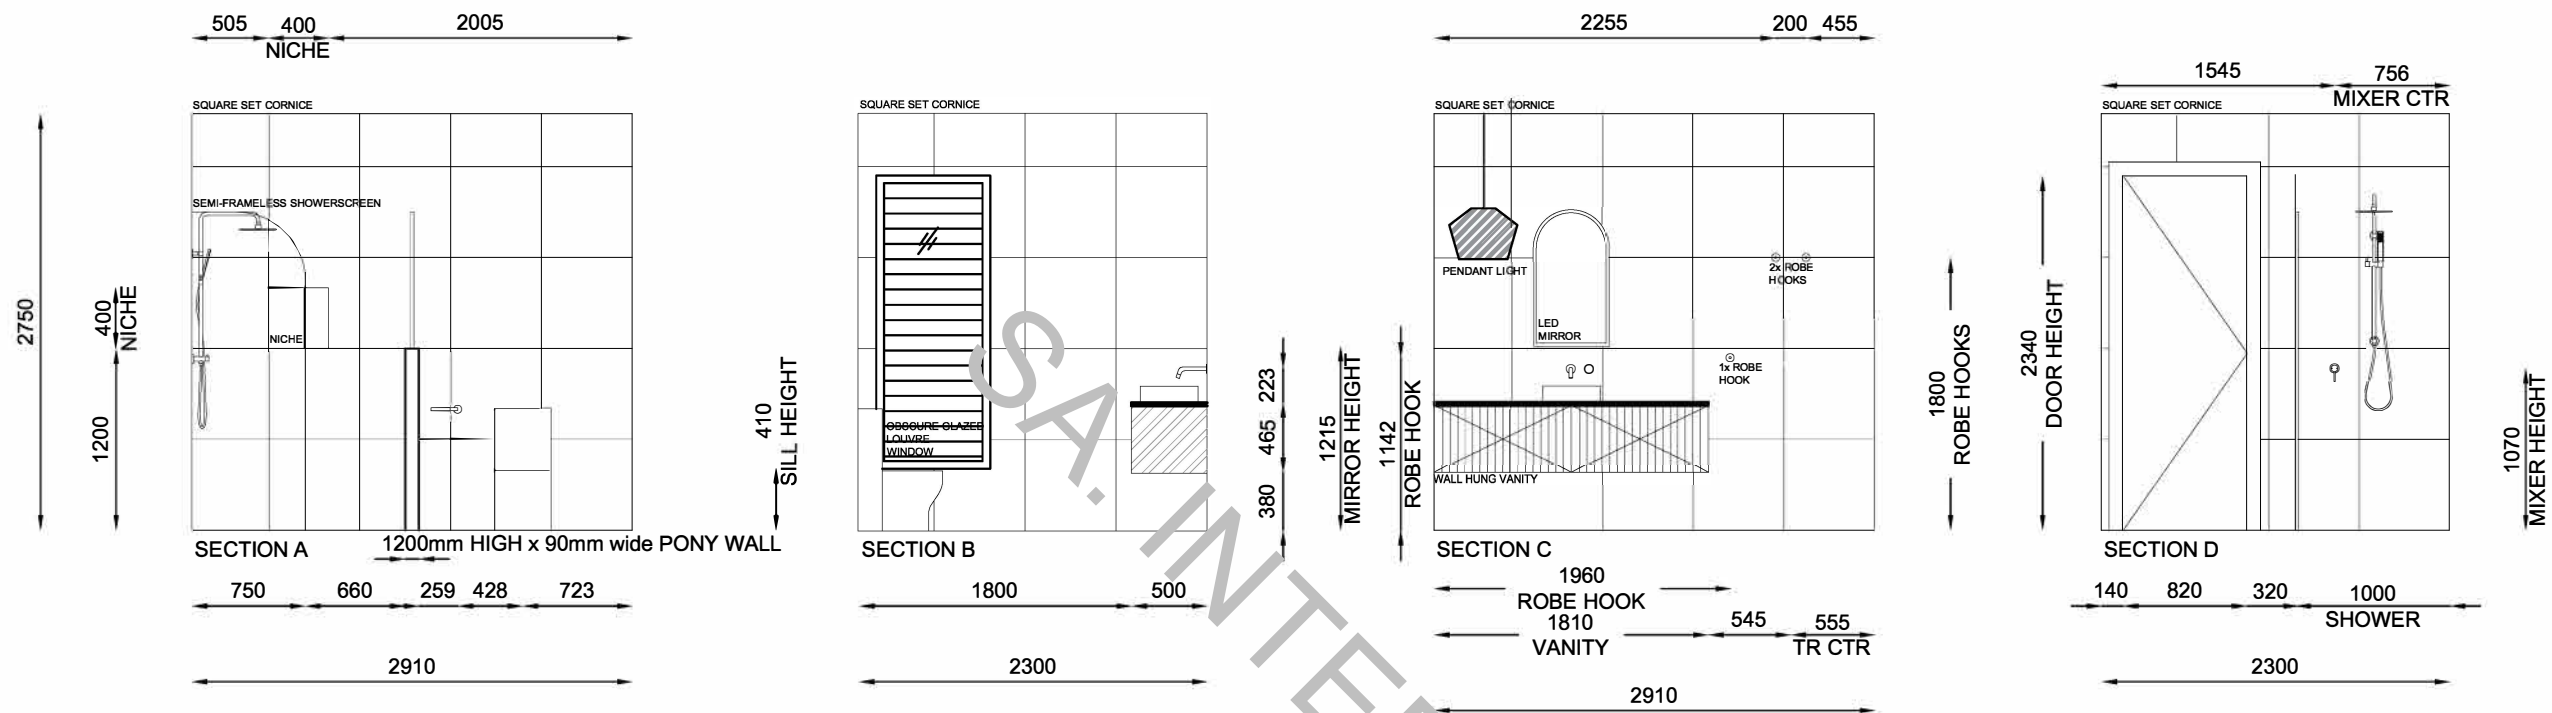


MAIN BATHROOM PLAN
 SCALE: 1: 100

NOTE: DIMENSIONS ARE INDICATIVE ONLY. SIZES MAY VARY SLIGHTLY ONCE SITE MEASURE HAS BEEN COMPLETED. FITTINGS ARE REPRESENTATIVE ONLY


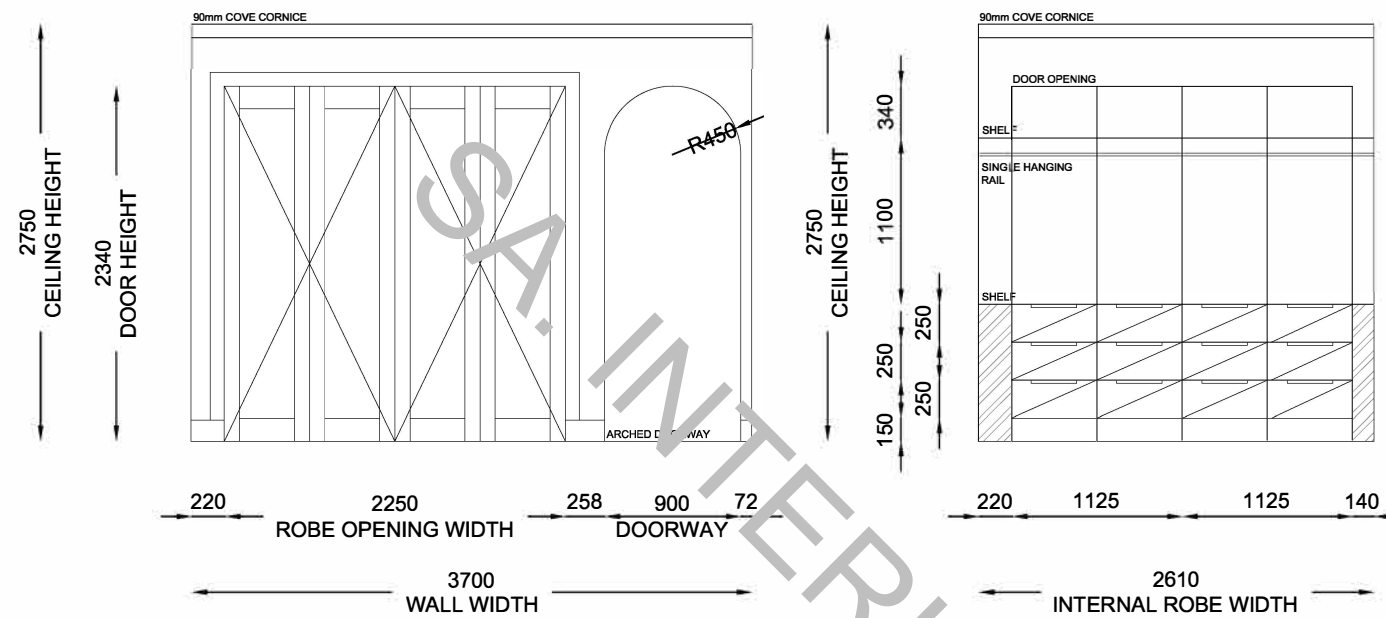


MASTER ROBE ELEVATIONS

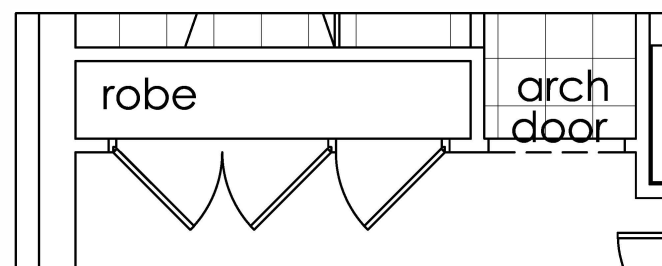


MASTER ROBE PLAN
SCALE: 1: 100

NOTE: DIMENSIONS ARE INDICATIVE ONLY. SIZES MAY VARY SLIGHTLY ONCE SITE MEASURE HAS BEEN COMPLETED. FITTINGS ARE REPRESENTATIVE ONLY

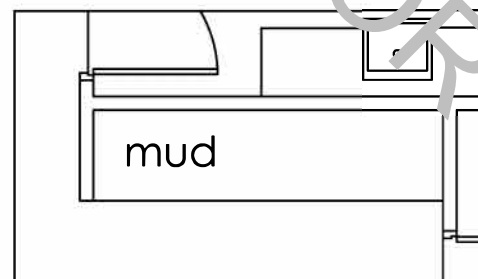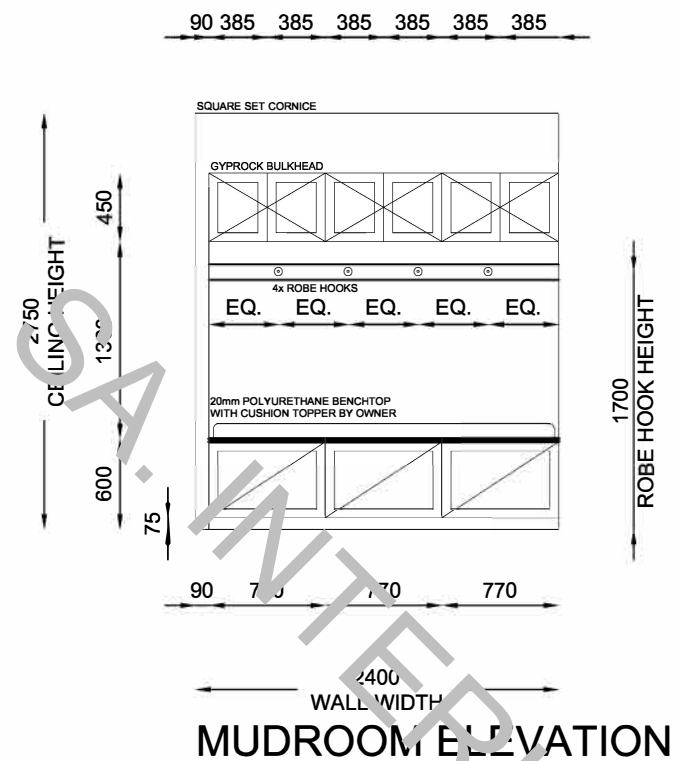


SCALE: 1: 100

NOTE: DIMENSIONS ARE INDICATIVE ONLY. SIZES MAY VARY SLIGHTLY ONCE SITE MEASURE HAS BEEN COMPLETED. FITTINGS ARE REPRESENTATIVE ONLY


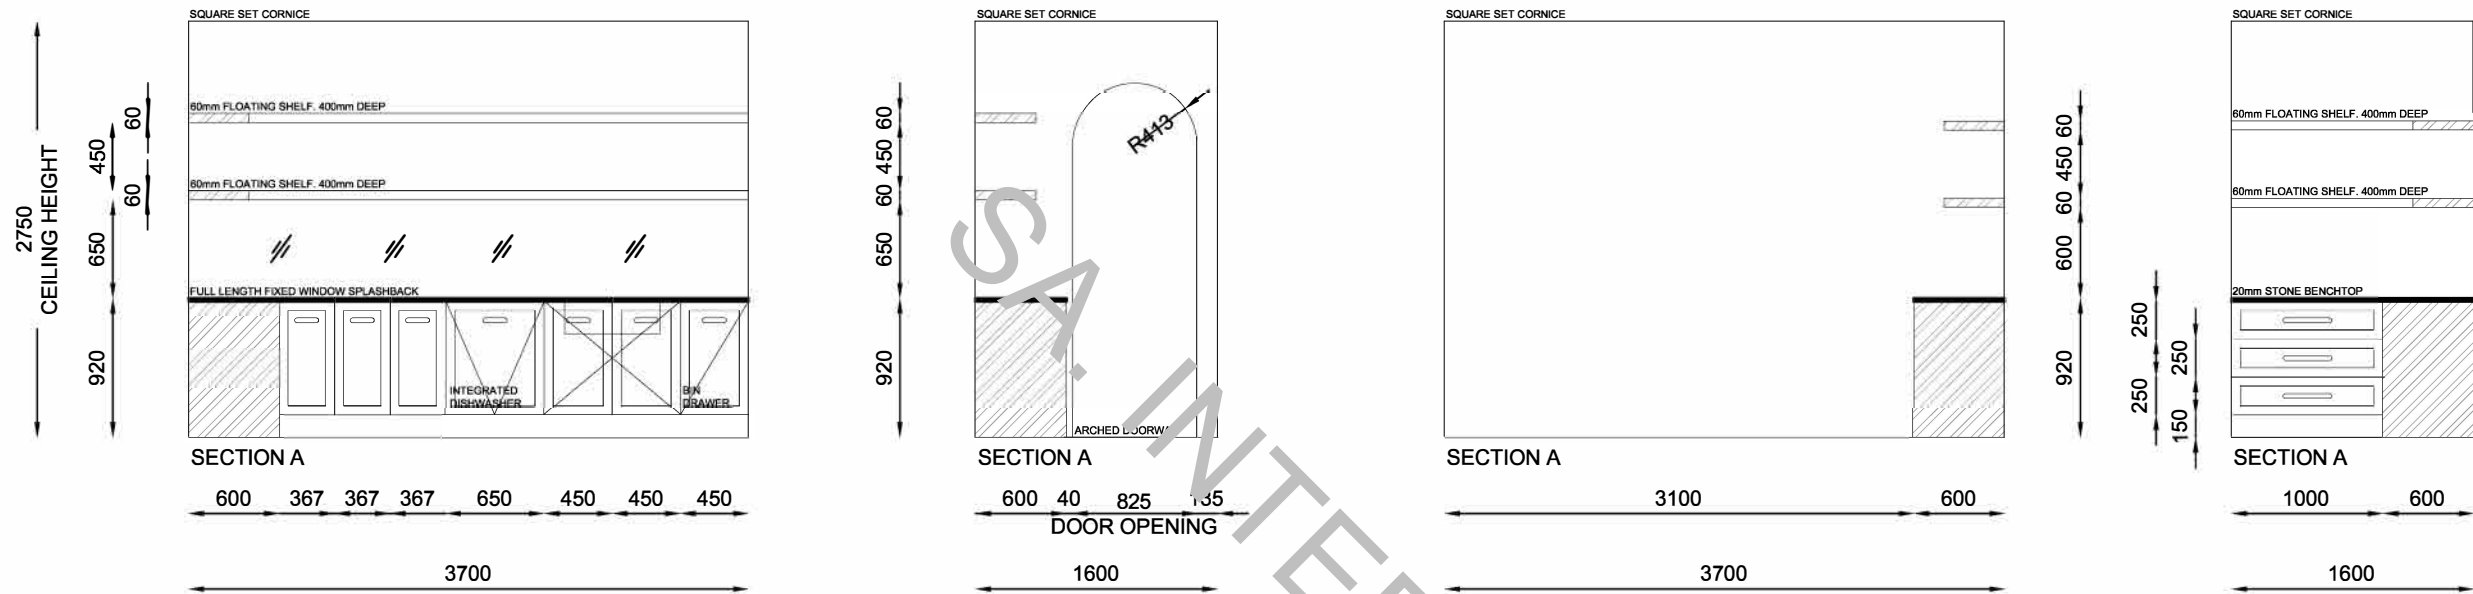


PANTRY ELEVATIONS

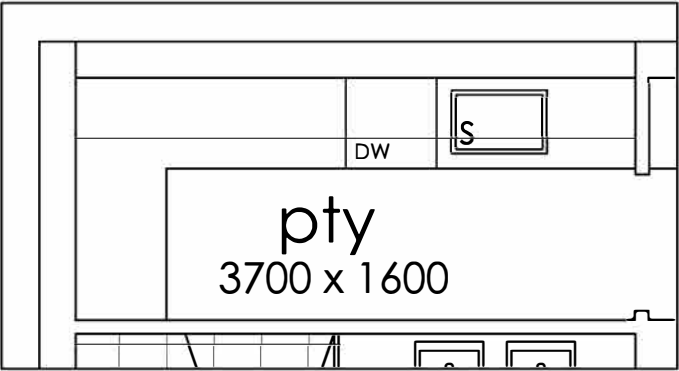


PANTRY PLAN
SCALE: 1: 100

NOTE: DIMENSIONS ARE INDICATIVE ONLY. SIZES MAY VARY SLIGHTLY ONCE SITE MEASURE HAS BEEN COMPLETED. FITTINGS ARE REPRESENTATIVE ONLY

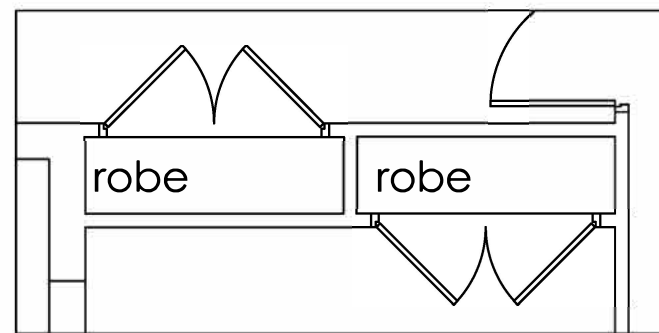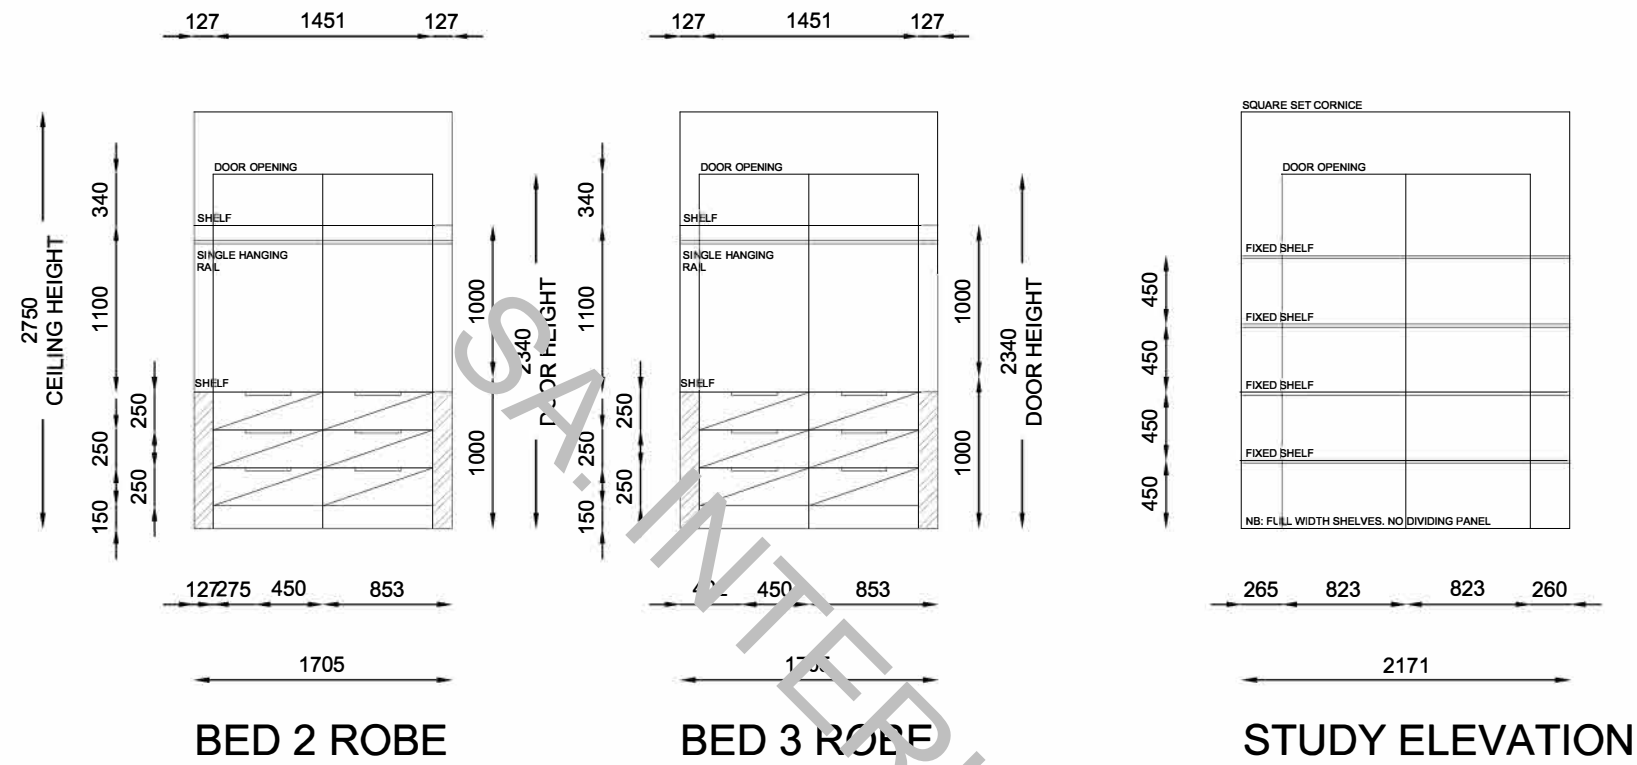

BEDS 2 & 3 ROBE PLAN
SCALE: 1: 100

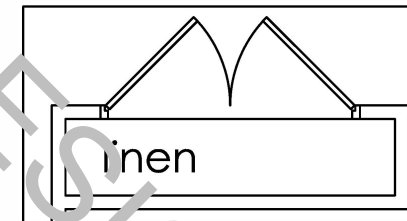

LINEN PLAN
SCALE: 1: 100

NOTE: DIMENSIONS ARE INDICATIVE ONLY. SIZES MAY VARY SLIGHTLY ONCE SITE MEASURE HAS BEEN COMPLETED. FITTINGS ARE REPRESENTATIVE ONLY